
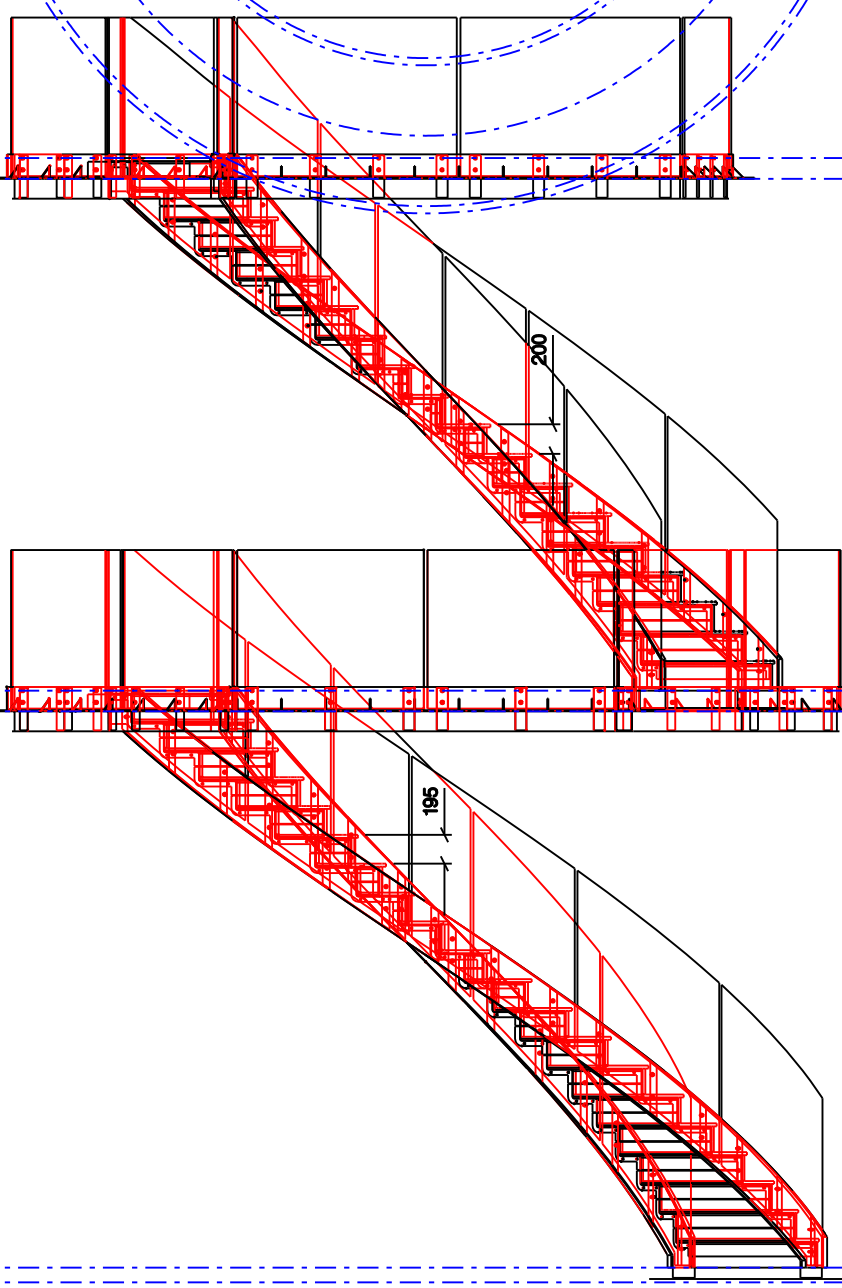


NOTE  
To be read in conjunction with previously signed off set from 140708

DIAPO Ltd  
Design Manufacturer  
Arch 356  
Westgate Street  
London E8 3RL  
Telephone/Fax + 44 (0)207 923 0006  
www.diapo.co.uk


**Garden House**

|               |               |            |
|---------------|---------------|------------|
| JOB TITLE     |               | SCALE      |
| DRAWING TITLE |               | 1:50@A3    |
| Plan          |               | CREATED BY |
|               |               | pf         |
|               |               | DATE       |
|               |               | 180908     |
| JOB NUMBER    | STATUS        | REVISION   |
| 0207.197      | Manufacturing | A          |

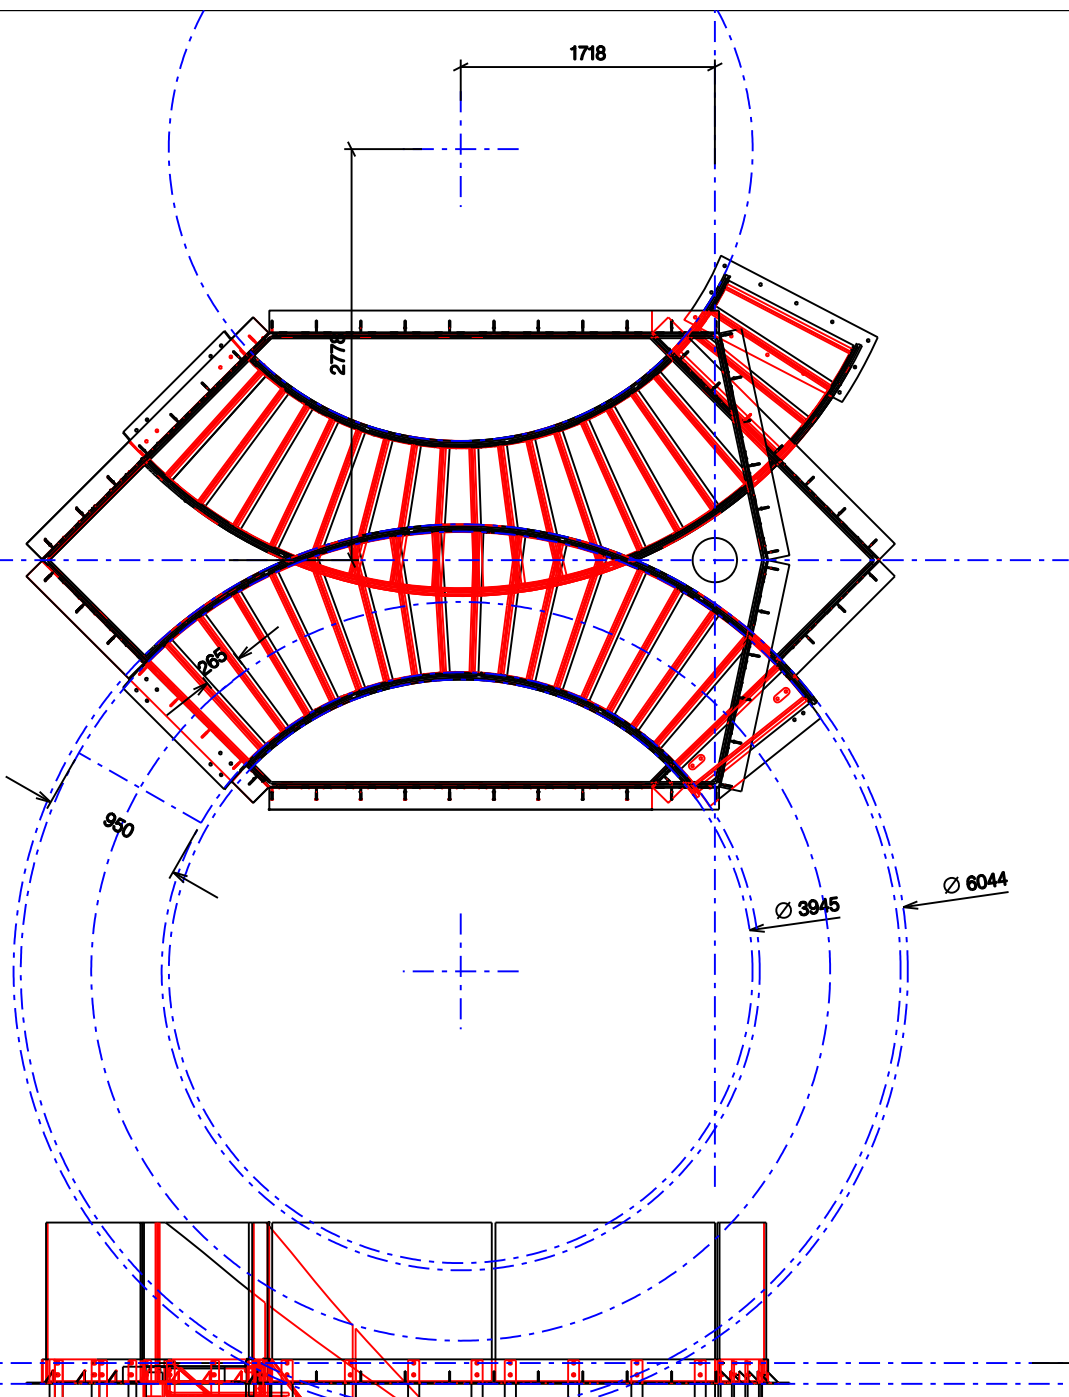

3600

3600

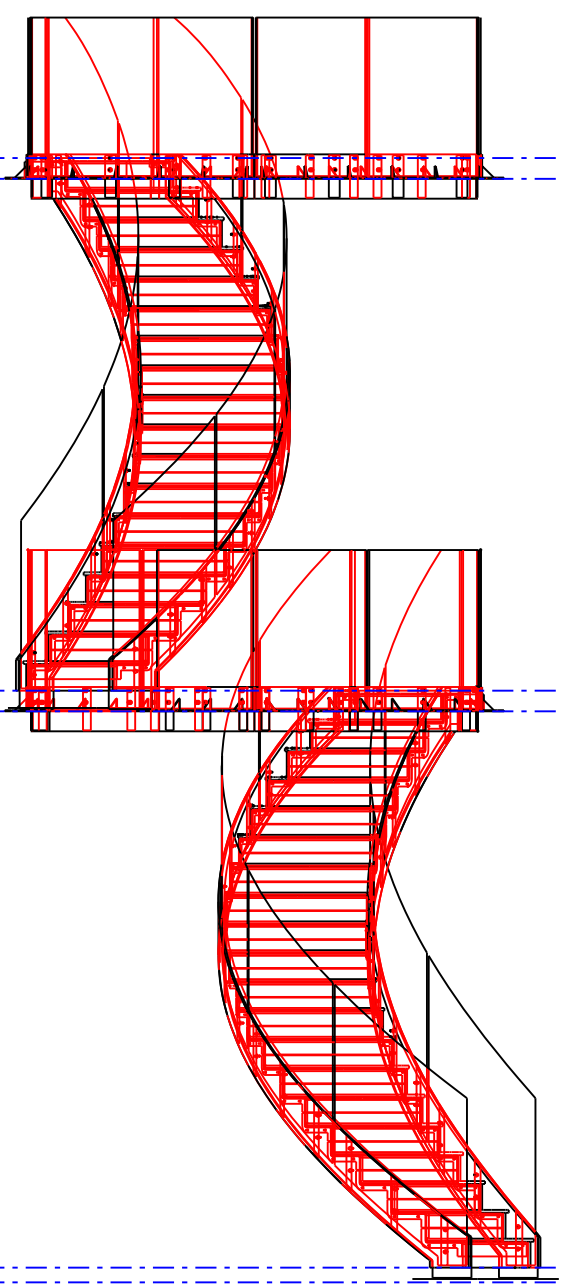

NOTE  
To be read in conjunction with previously signed off set from 140708

DIAPO Ltd  
Design Manufacturer  
Arch 356  
Westgate Street  
London E8 3RL  
Telephone/Fax + 44 (0)207 923 0006  
www.diapo.co.uk


Garden House

JOB TITLE  
DRAWING TITLE  
plan and elevations

SCALE  
1:50@A3  
CREATED BY  
pf  
DATE  
180908

JOB NUMBER  
0207.197  
STATUS  
Manufacturing

REVISION  
A

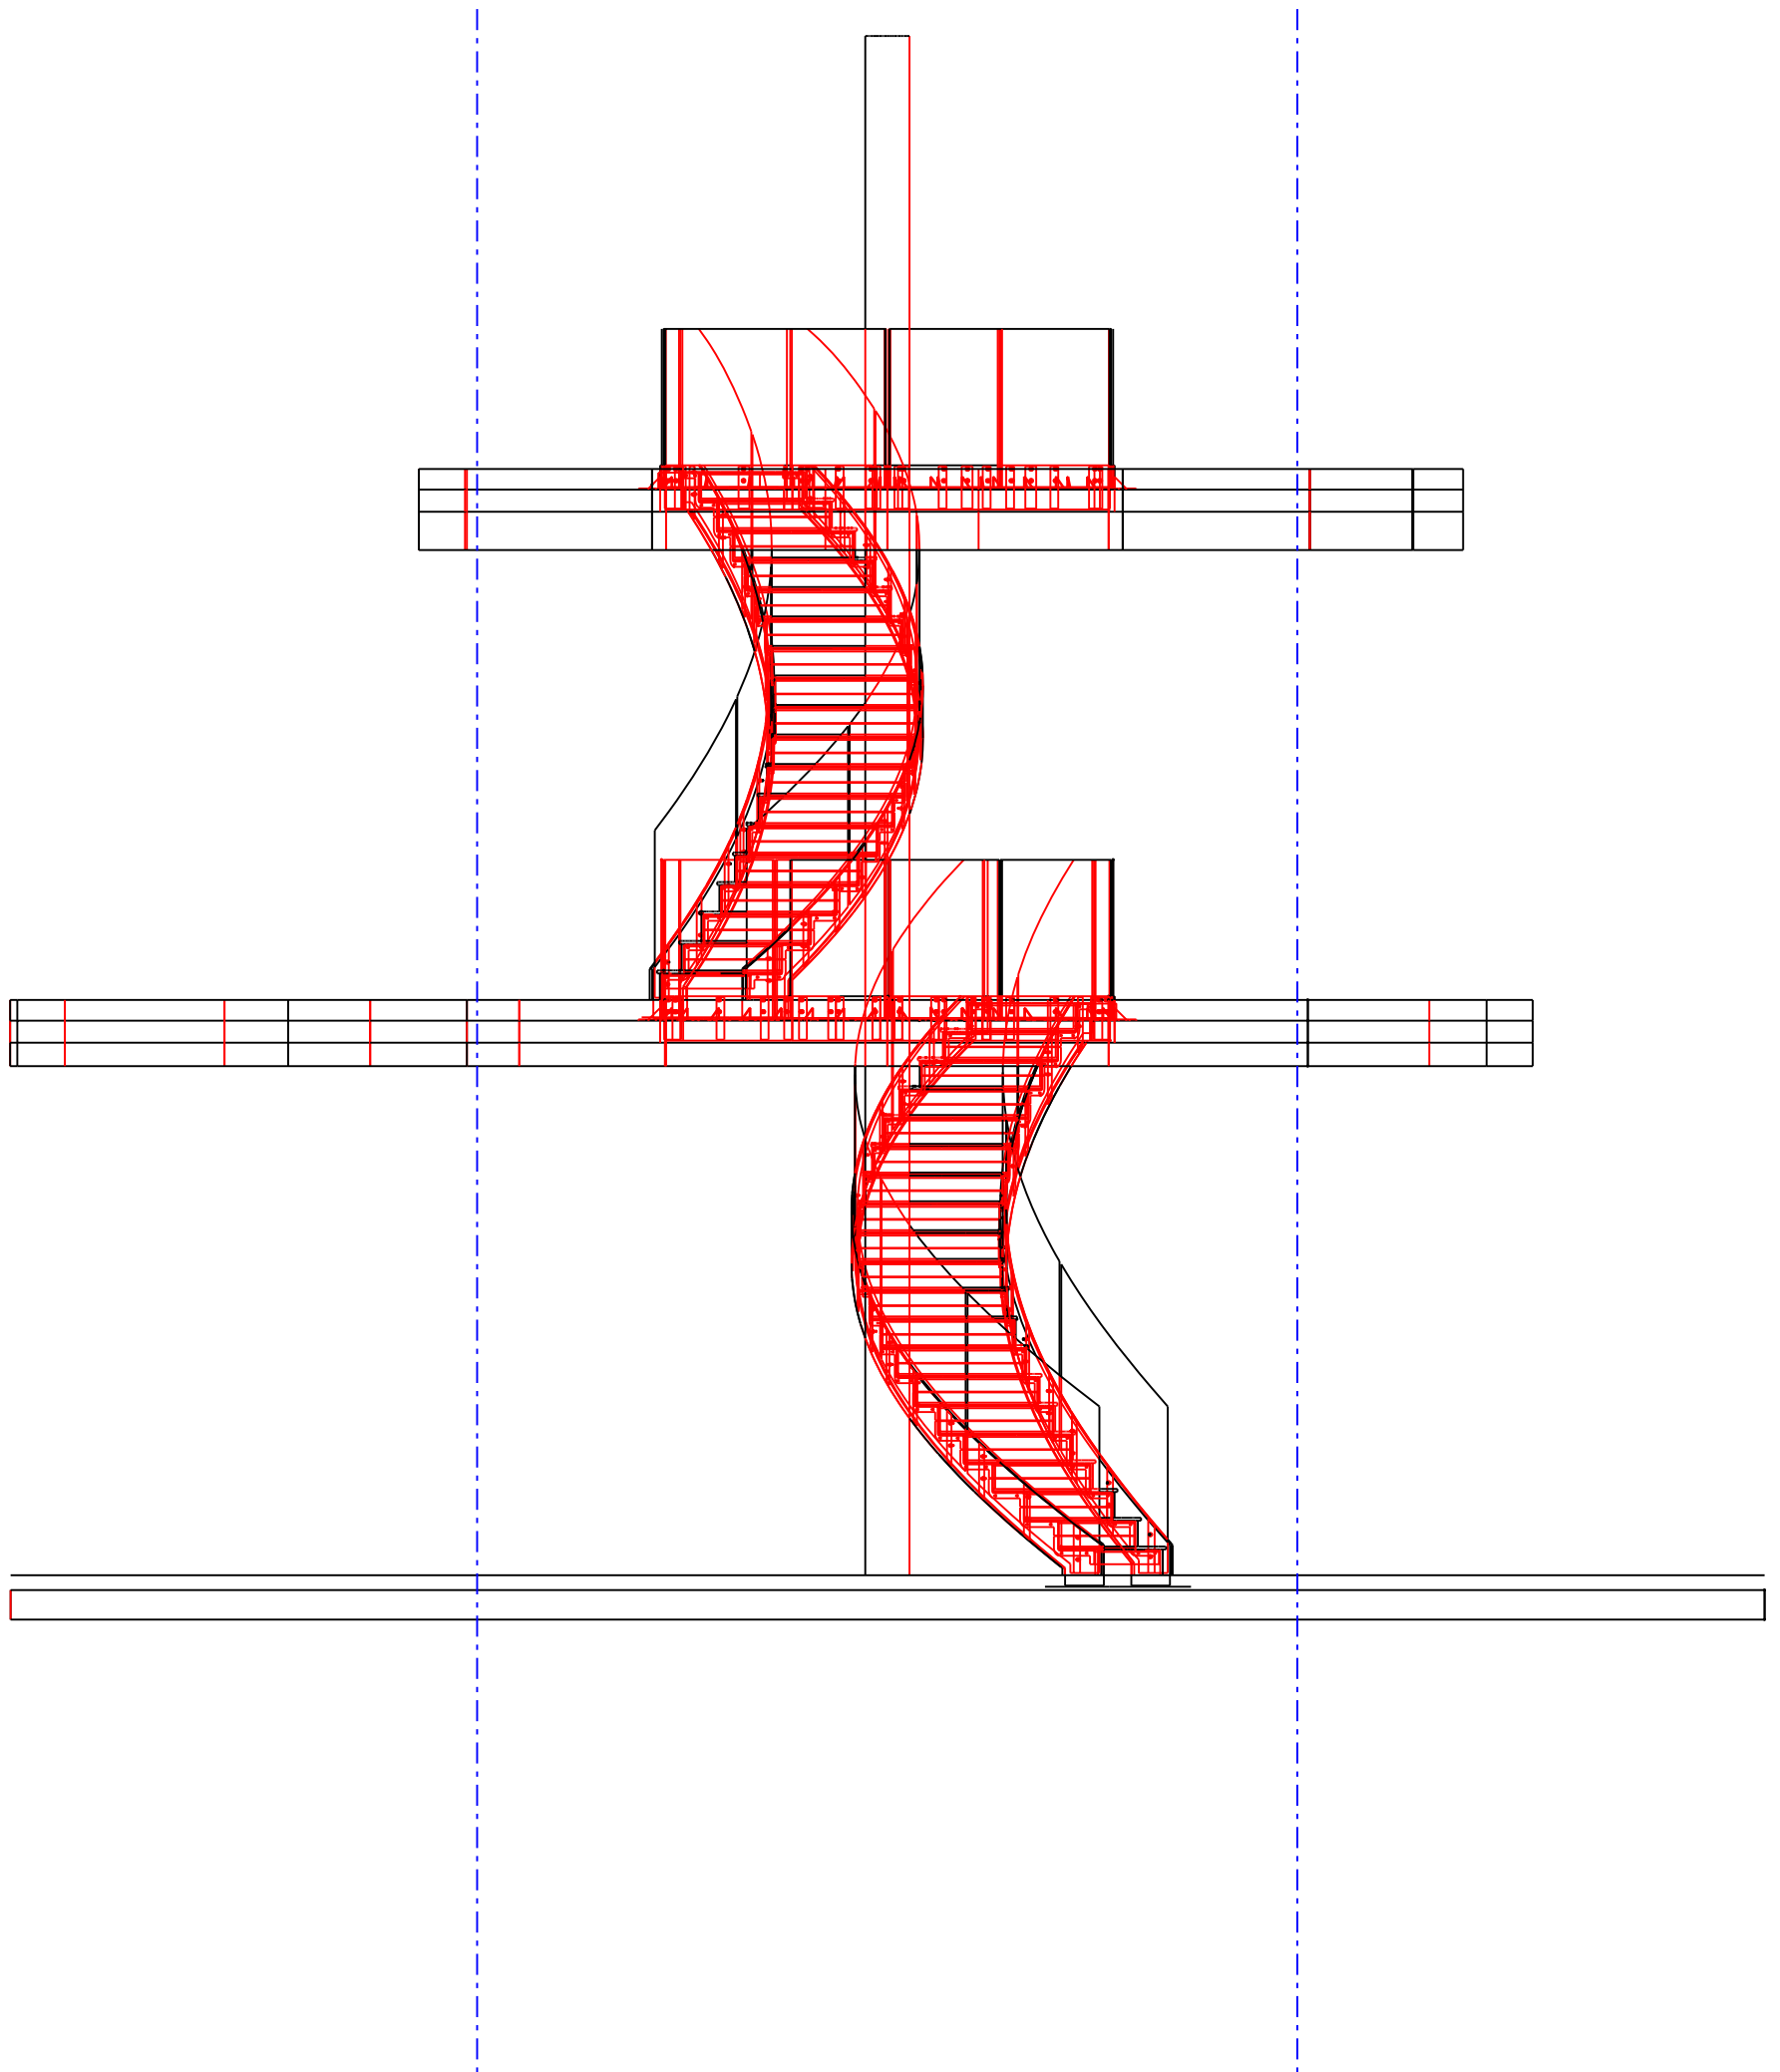


NOTE  
To be read in conjunction with previously signed off set from 140708

DIAPO Ltd  
Design Manufacturer  
Arch 356  
Westgate Street  
London E8 3RL  
Telephone/Fax + 44 (0)207 923 0006  
www.diapo.co.uk

**Garden House**

|               |               |            |
|---------------|---------------|------------|
| JOB TITLE     |               | SCALE      |
| DRAWING TITLE |               | 1:50@A3    |
| Elevation     |               | CREATED BY |
|               |               | pf         |
|               |               | DATE       |
|               |               | 180908     |
| JOB NUMBER    | STATUS        | REVISION   |
| 0207.197      | Manufacturing | A          |

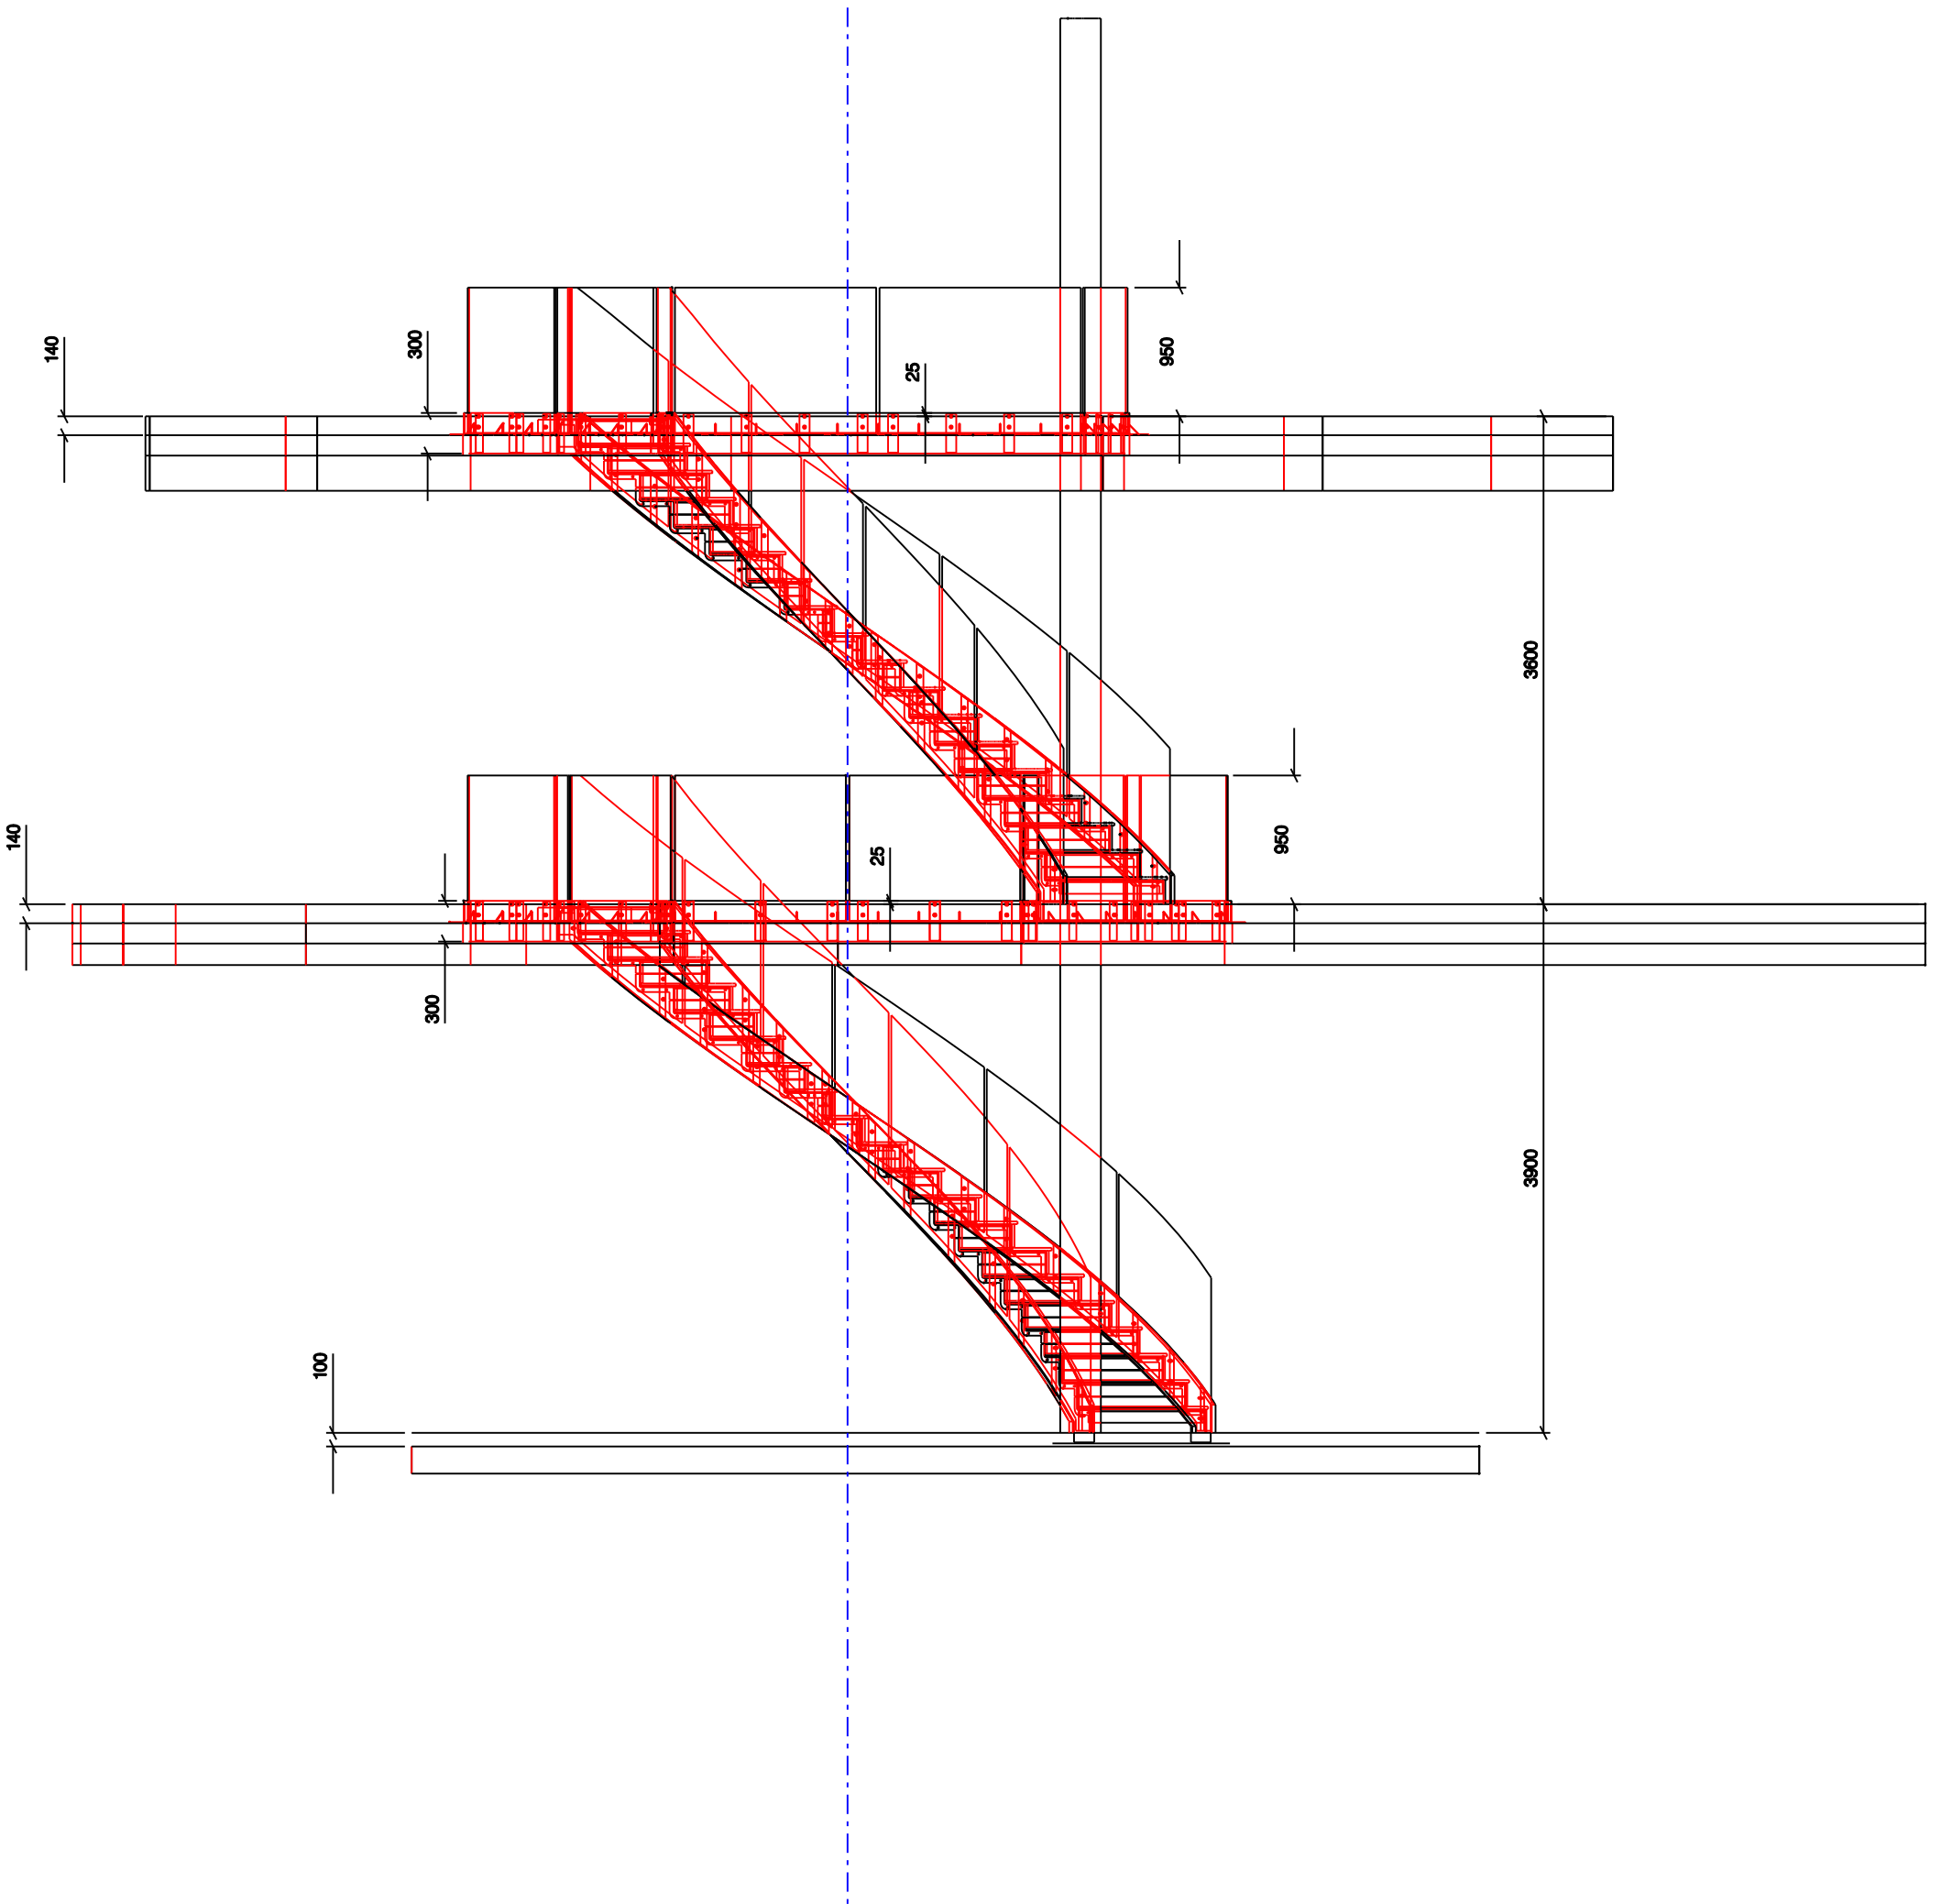


NOTE  
To be read in conjunction with previously signed off set from 140708

DIAPO Ltd  
Design Manufacturer  
Arch 356  
Westgate Street  
London E8 3RL  
Telephone/Fax + 44 (0)207 923 0006  
www.diapo.co.uk

Garden House

|               |               |            |
|---------------|---------------|------------|
| JOB TITLE     |               | SCALE      |
| DRAWING TITLE |               | 1:50@A3    |
| Elevation     |               | CREATED BY |
|               |               | pf         |
|               |               | DATE       |
|               |               | 180908     |
| JOB NUMBER    | STATUS        | REVISION   |
| 0207.197      | Manufacturing | A          |

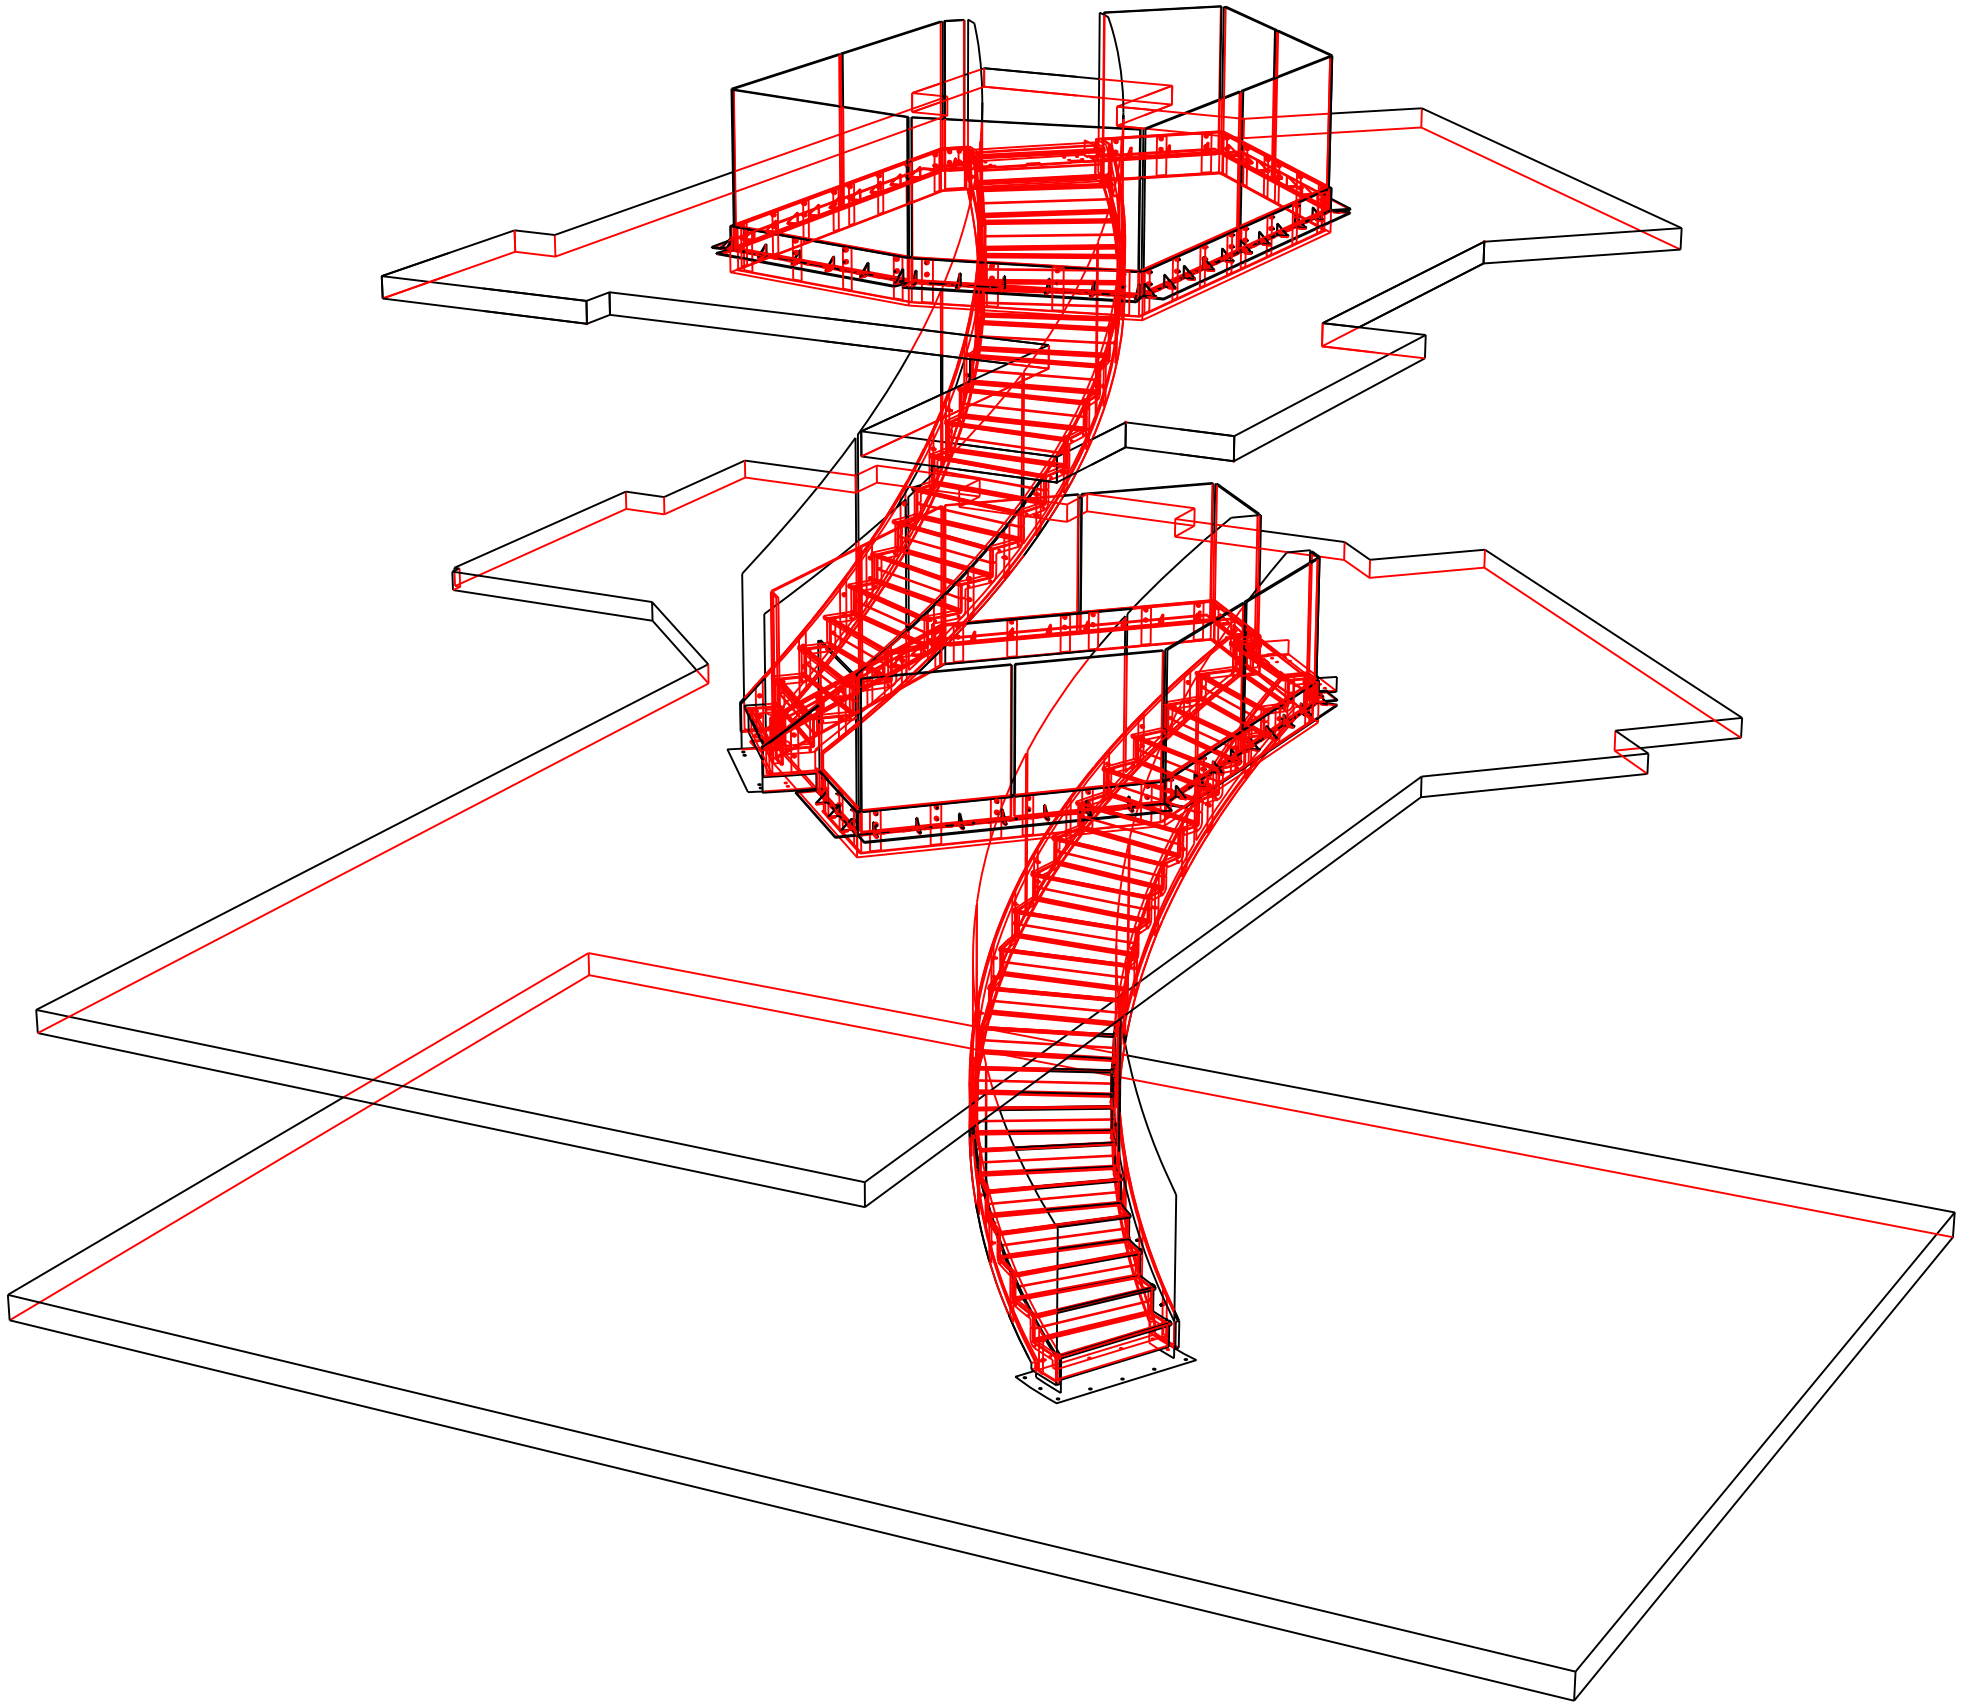

NOTE  
To be read in conjunction with previously signed off set from 140708

DIAPO Ltd  
Design Manufacturer  
Arch 356  
Westgate Street  
London E8 3RL  
Telephone/Fax + 44 (0)207 923 0006  
www.diapo.co.uk

### Garden House

|               |               |            |
|---------------|---------------|------------|
| JOB TITLE     |               | SCALE      |
| DRAWING TITLE |               | 1:50@A3    |
| perspective   |               | CREATED BY |
|               |               | pf         |
|               |               | DATE       |
|               |               | 180908     |
| JOB NUMBER    | STATUS        | REVISION   |
| 0207.197      | Manufacturing | A          |