
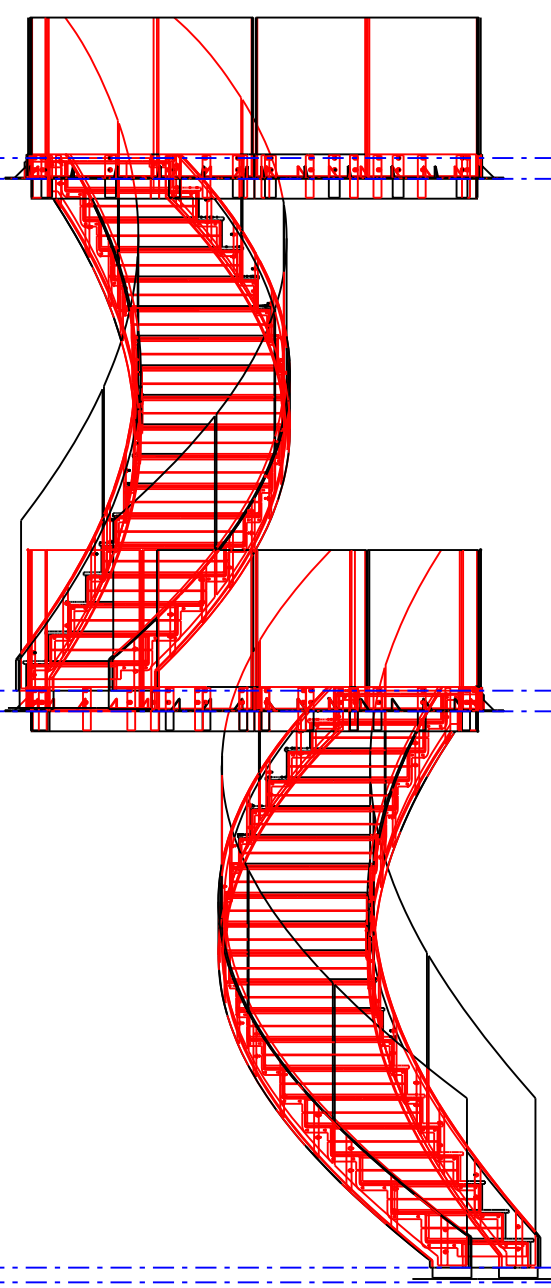
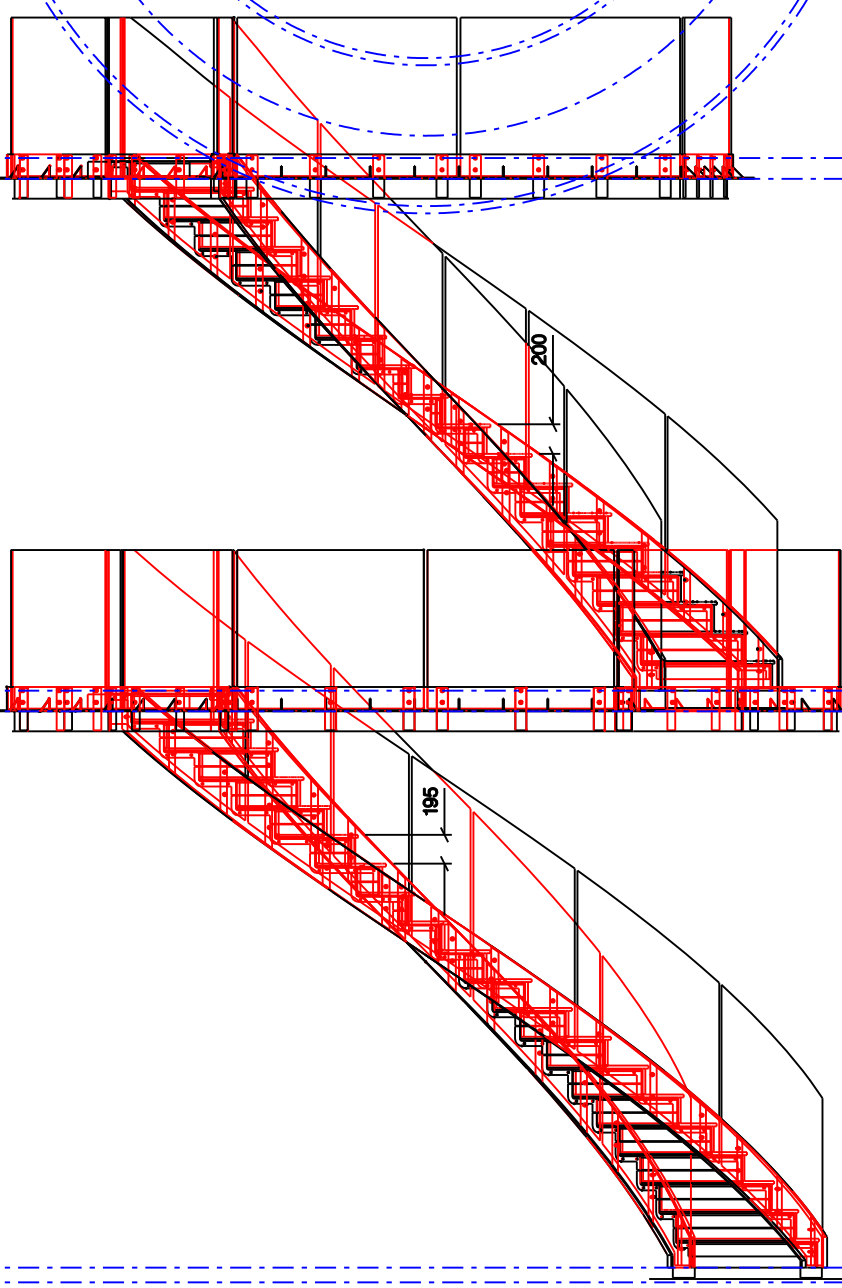


NOTE  
To be read in conjunction with previously signed off set from 140708

DIAPO Ltd  
Design Manufacturer  
Arch 356  
Westgate Street  
London E8 3RL  
Telephone/Fax + 44 (0)207 923 0006  
www.diapo.co.uk

**Garden House**

JOB TITLE		SCALE
DRAWING TITLE		1:50@A3
Plan		CREATED BY
		pf
		DATE
		180908
JOB NUMBER	STATUS	REVISION
0207.197	Manufacturing	A

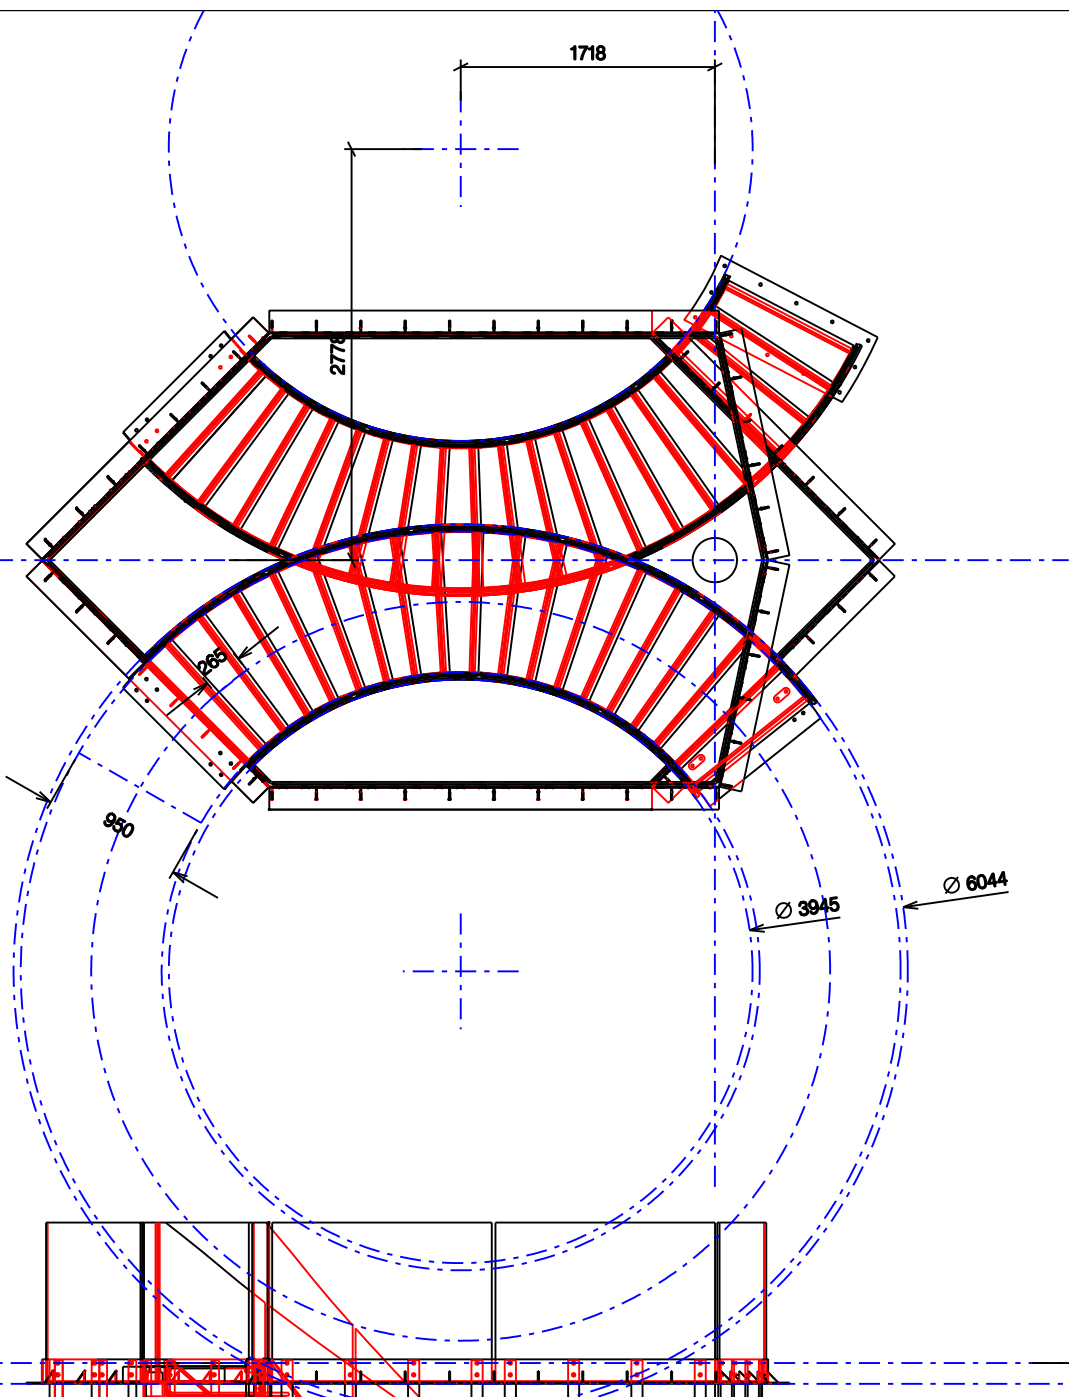


NOTE  
To be read in conjunction with previously signed off set from 140708

DIAPO Ltd  
Design Manufacturer  
Arch 356  
Westgate Street  
London E8 3RL  
Telephone/Fax + 44 (0)207 923 0006  
www.diapo.co.uk

Garden House

JOB TITLE		SCALE
DRAWING TITLE		1:50@A3
plan and elevations		CREATED BY
		pf
		DATE
		180908
JOB NUMBER	STATUS	REVISION
0207.197	Manufacturing	A

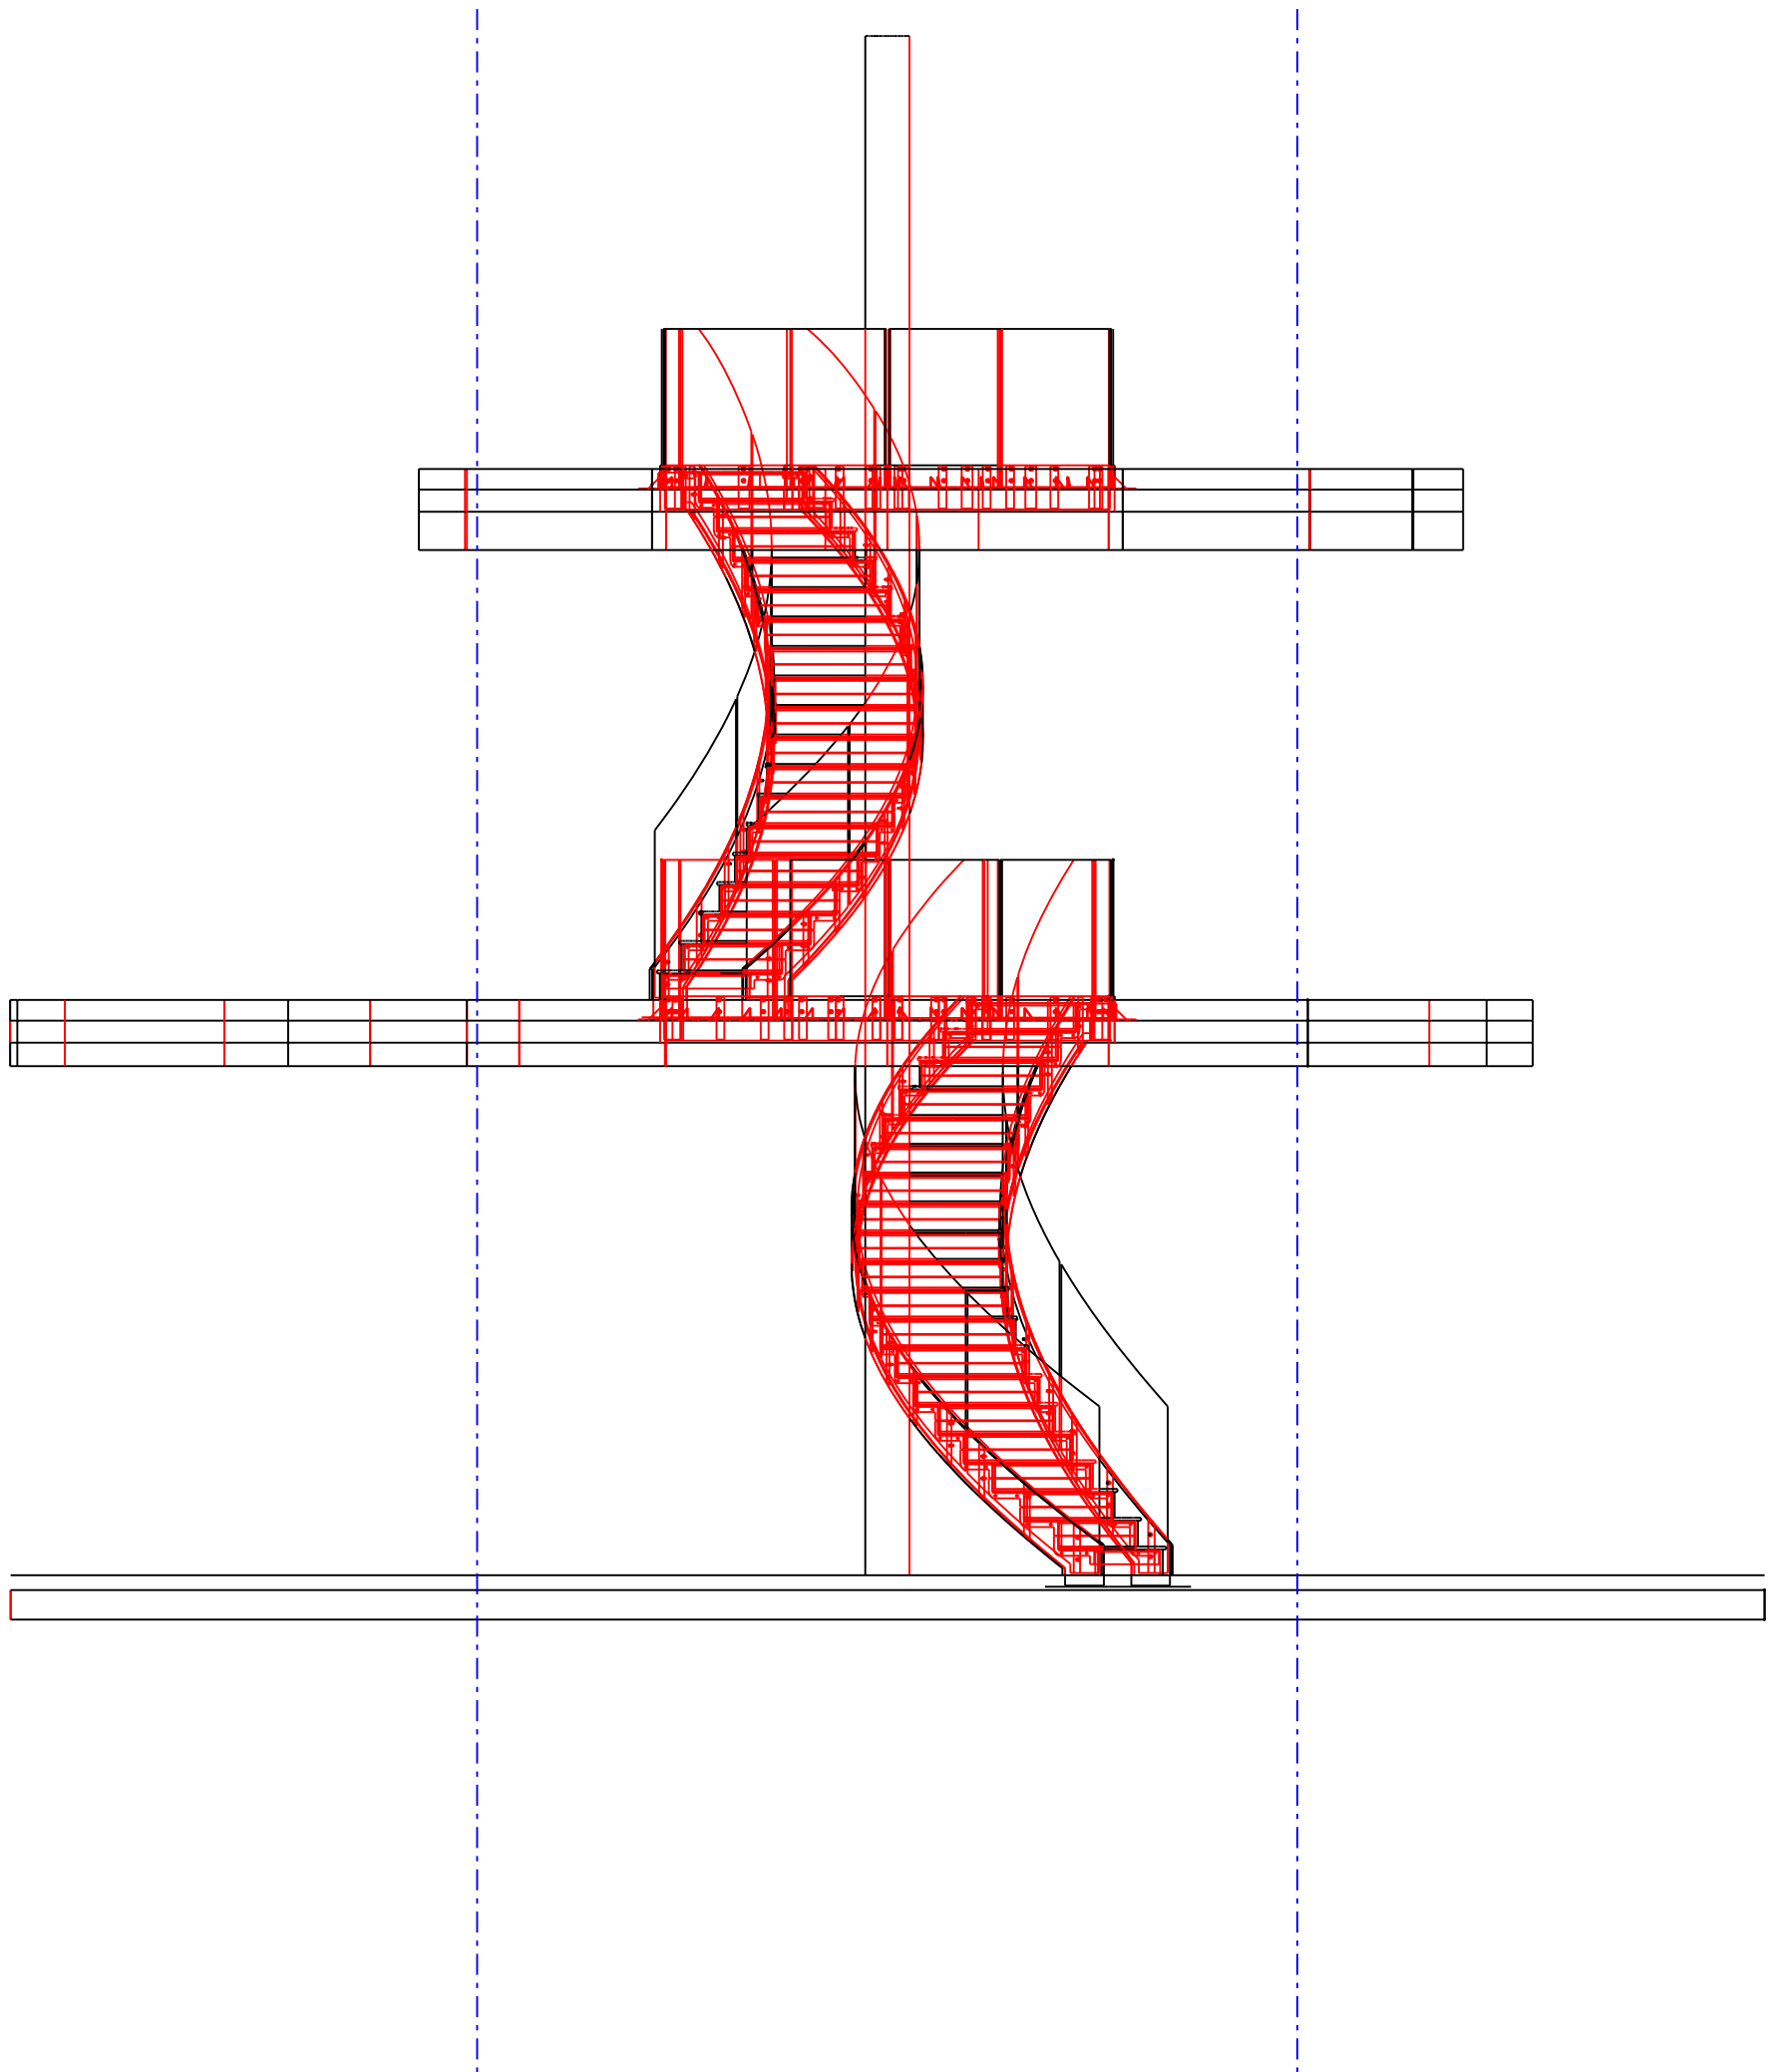


NOTE  
To be read in conjunction with previously signed off set from 140708

DIAPO Ltd  
Design Manufacturer  
Arch 356  
Westgate Street  
London E8 3RL  
Telephone/Fax + 44 (0)207 923 0006  
www.diapo.co.uk

**Garden House**

JOB TITLE		SCALE
DRAWING TITLE		1:50@A3
Elevation		CREATED BY
		pf
		DATE
		180908
JOB NUMBER	STATUS	REVISION
0207.197	Manufacturing	A

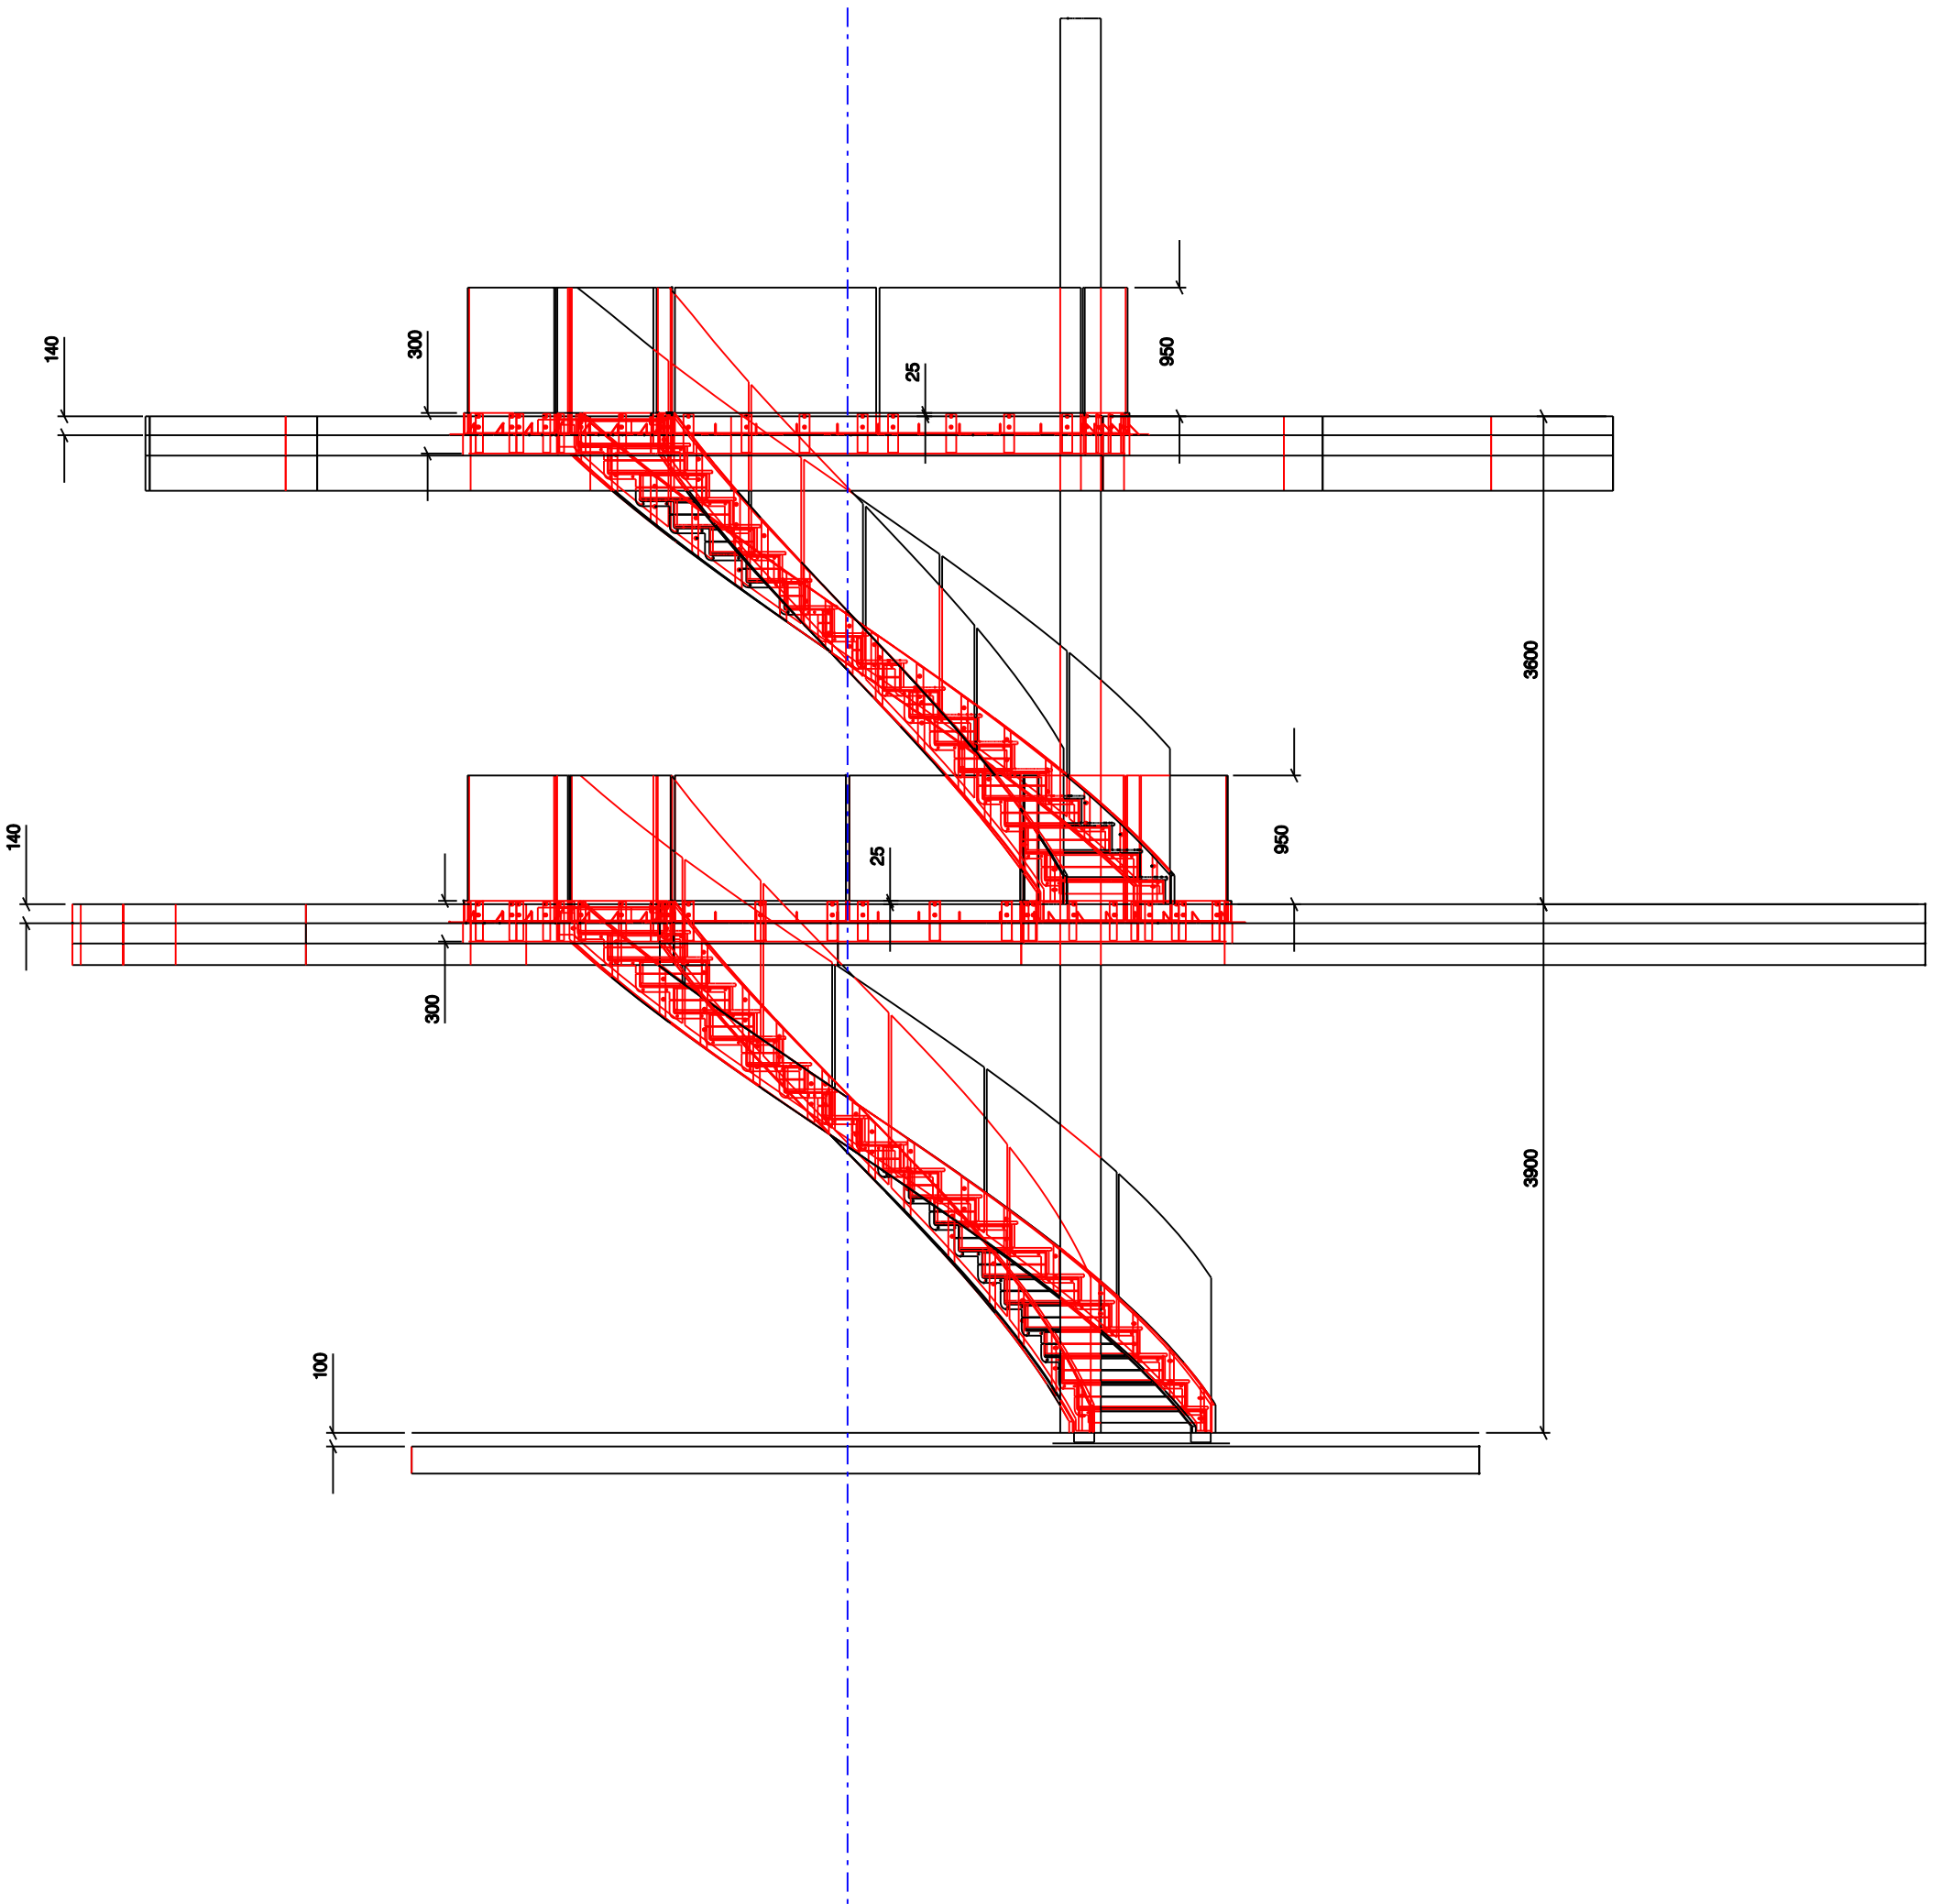


NOTE  
To be read in conjunction with previously signed off set from 140708

DIAPO Ltd  
Design Manufacturer  
Arch 356  
Westgate Street  
London E8 3RL  
Telephone/Fax + 44 (0)207 923 0006  
www.diapo.co.uk

Garden House

JOB TITLE		SCALE
DRAWING TITLE		1:50@A3
Elevation		CREATED BY
		pf
		DATE
		180908
JOB NUMBER	STATUS	REVISION
0207.197	Manufacturing	A

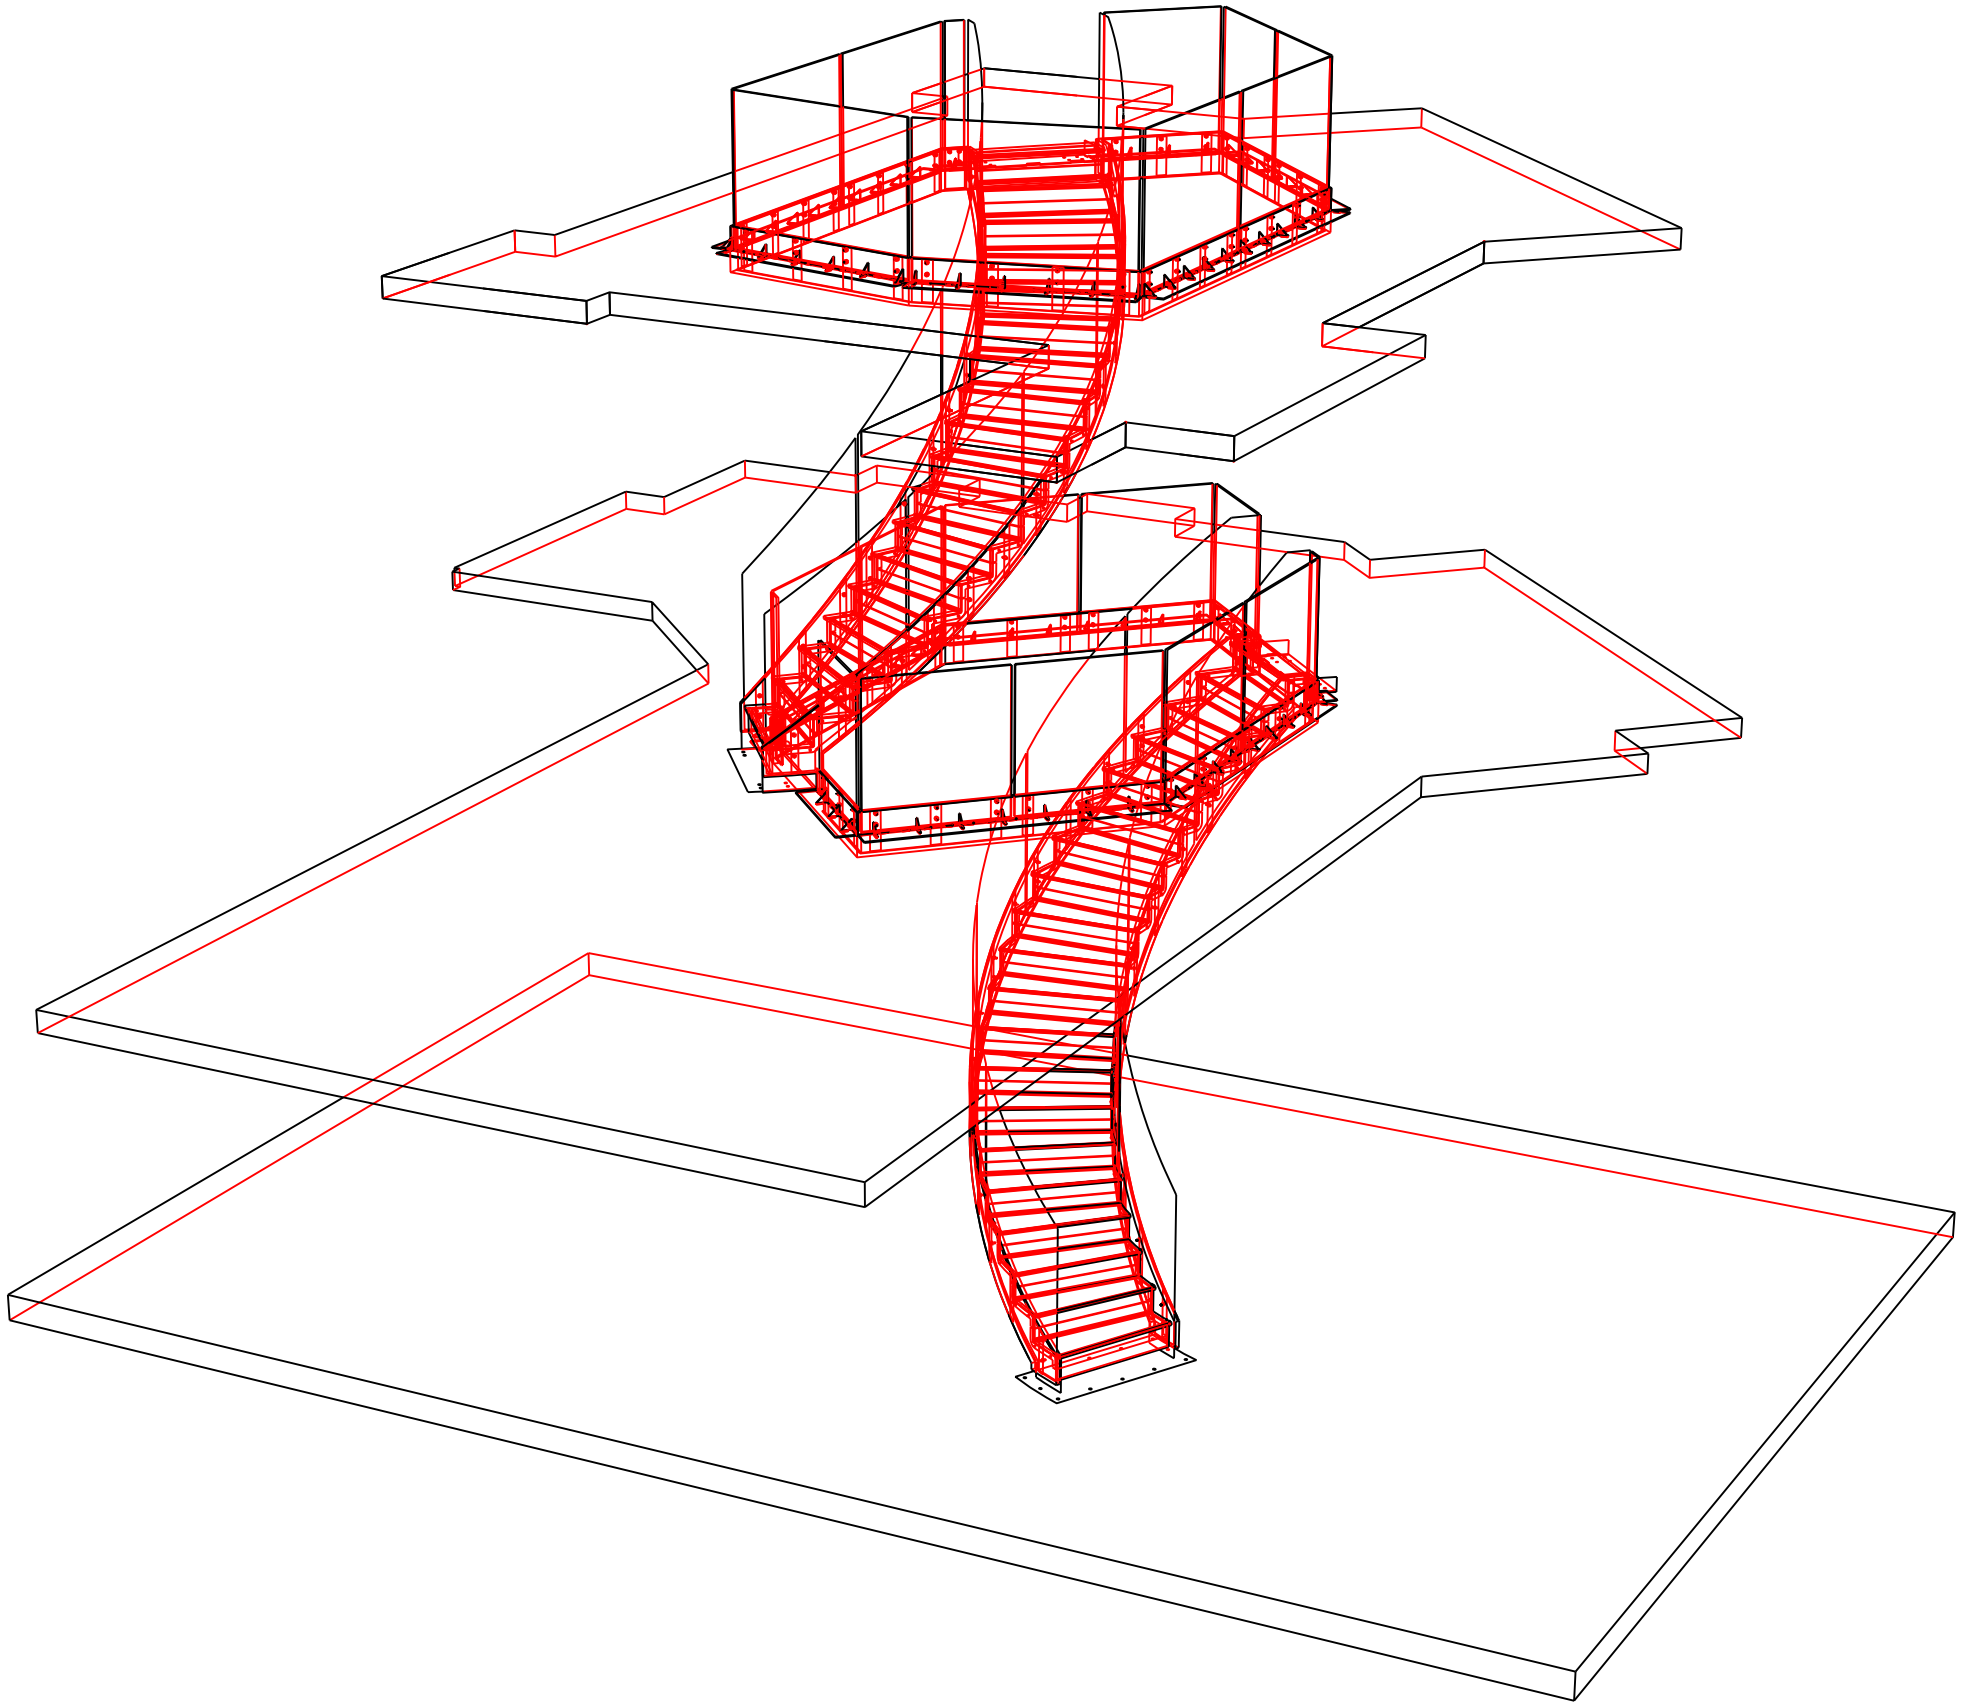

NOTE  
To be read in conjunction with previously signed off set from 140708

DIAPO Ltd  
Design Manufacturer  
Arch 356  
Westgate Street  
London E8 3RL  
Telephone/Fax + 44 (0)207 923 0006  
www.diapo.co.uk

### Garden House

JOB TITLE		SCALE
DRAWING TITLE		1:50@A3
perspective		CREATED BY
		pf
		DATE
		180908
JOB NUMBER	STATUS	REVISION
0207.197	Manufacturing	A