

Radlett Place

JOB TITLE

DRAWING TITLE

Perspective 1

SCALE

1:50@A3

CREATED BY

pf

DATE

11.06.09

STATUS


DC

JOB NUMBER

0209-429

REVISION

A

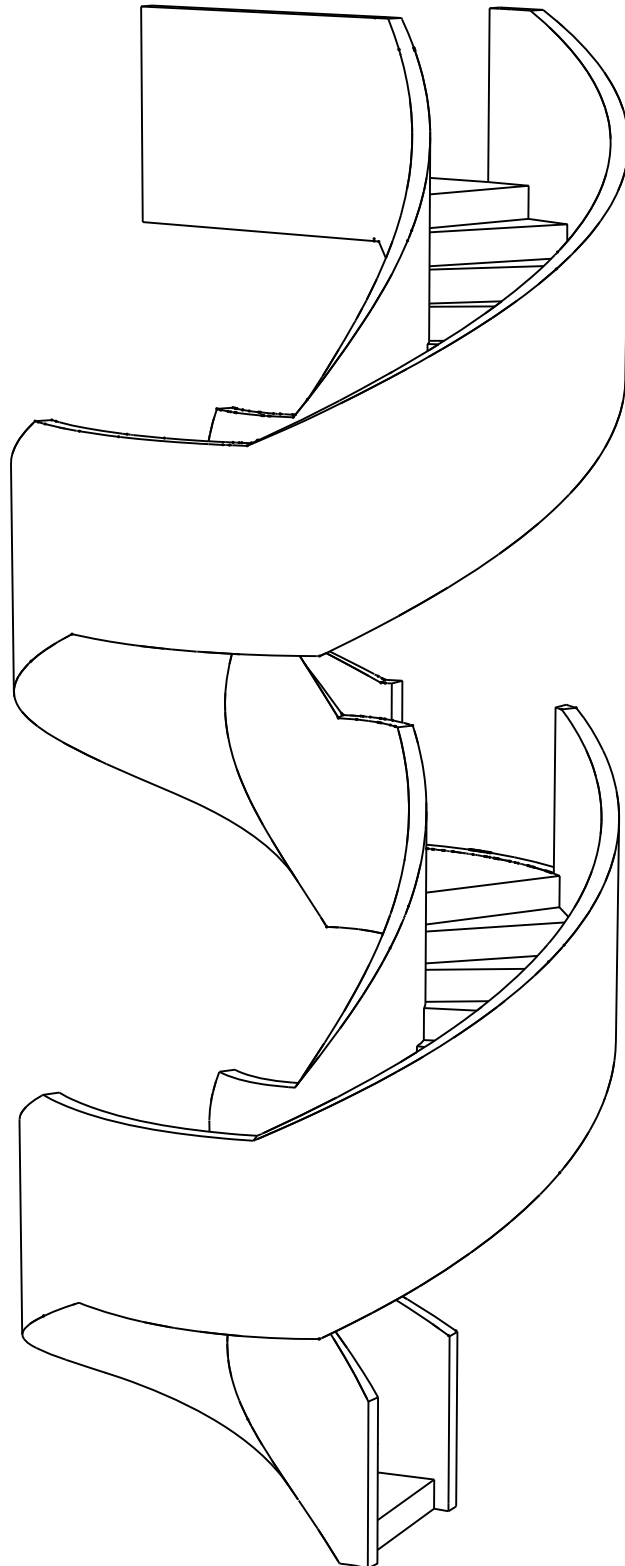

Radlett Place

JOB TITLE
DRAWING TITLE
Perspective 3

SCALE
1:50@A3


CREATED BY
pf

DATE
11.06.09

STATUS
DC

JOB NUMBER
0209-429

REVISION
A

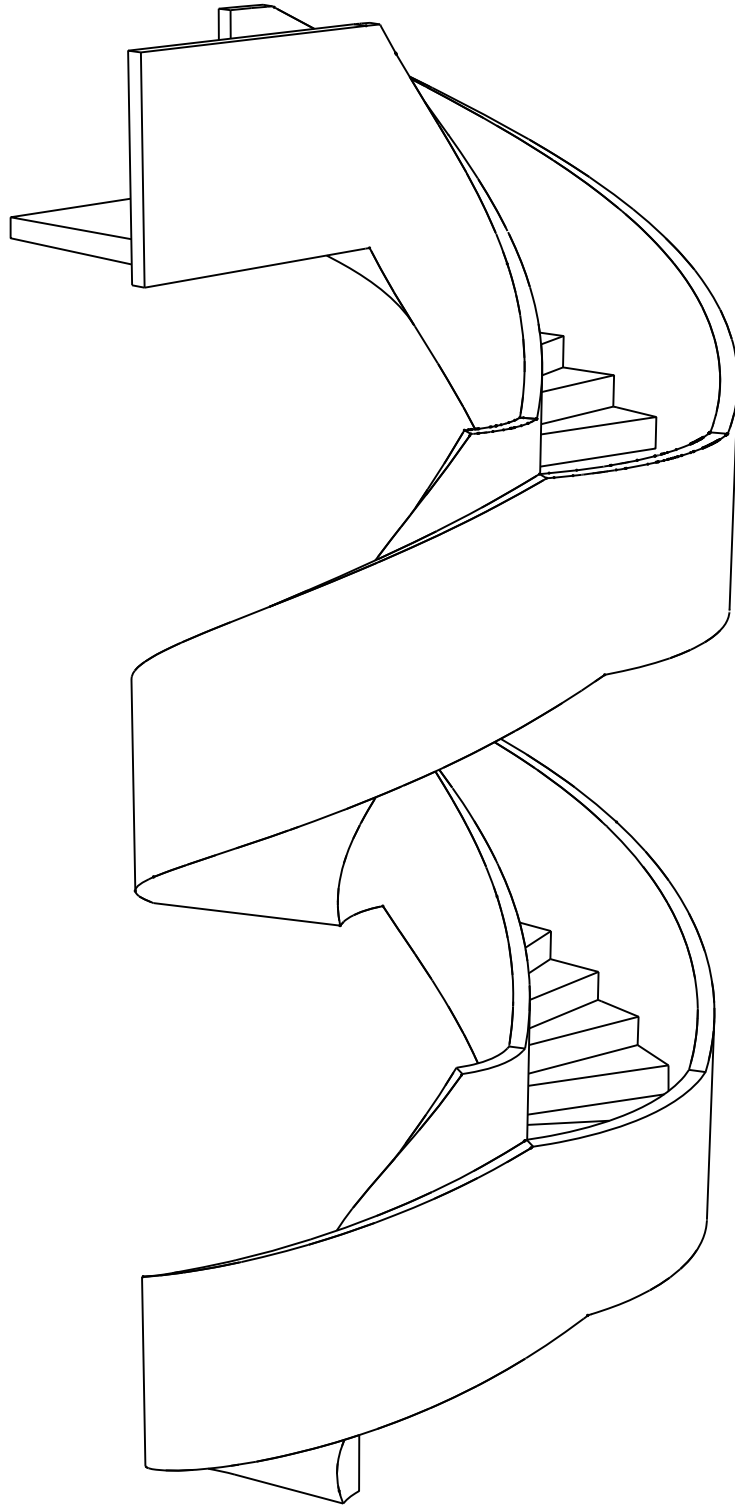

Radlett Place

JOB TITLE
DRAWING TITLE
Perspective 2

SCALE
1:50@A3


CREATED BY
pf

DATE
11.06.09

STATUS
DC

JOB NUMBER
0209-429

REVISION
A

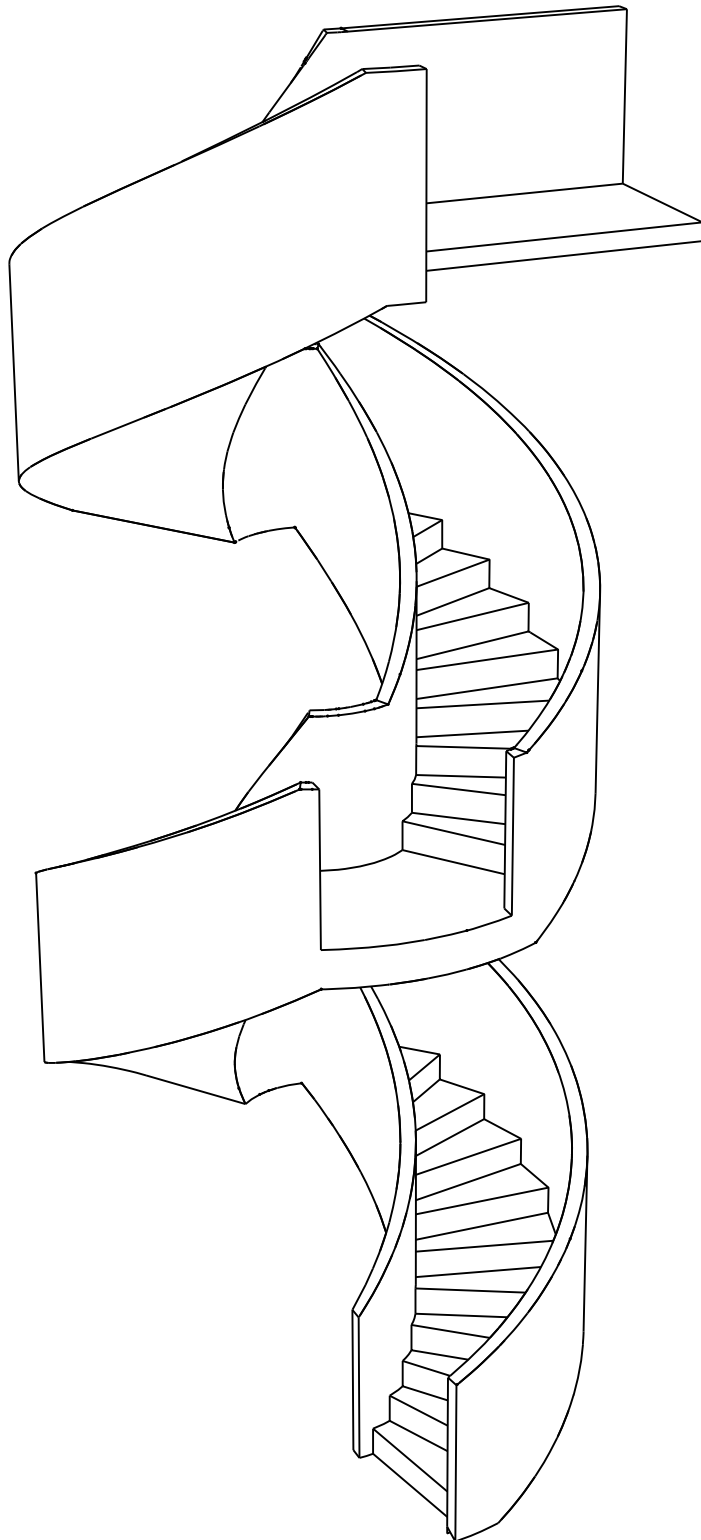

1 Radlett Place



JOB TITLE
DRAWING TITLE
plan and elevations

SCALE
1:50@A3
CREATED BY
pf
DATE
11.06.09


STATUS
DC

JOB NUMBER
0209-429


REVISION
A

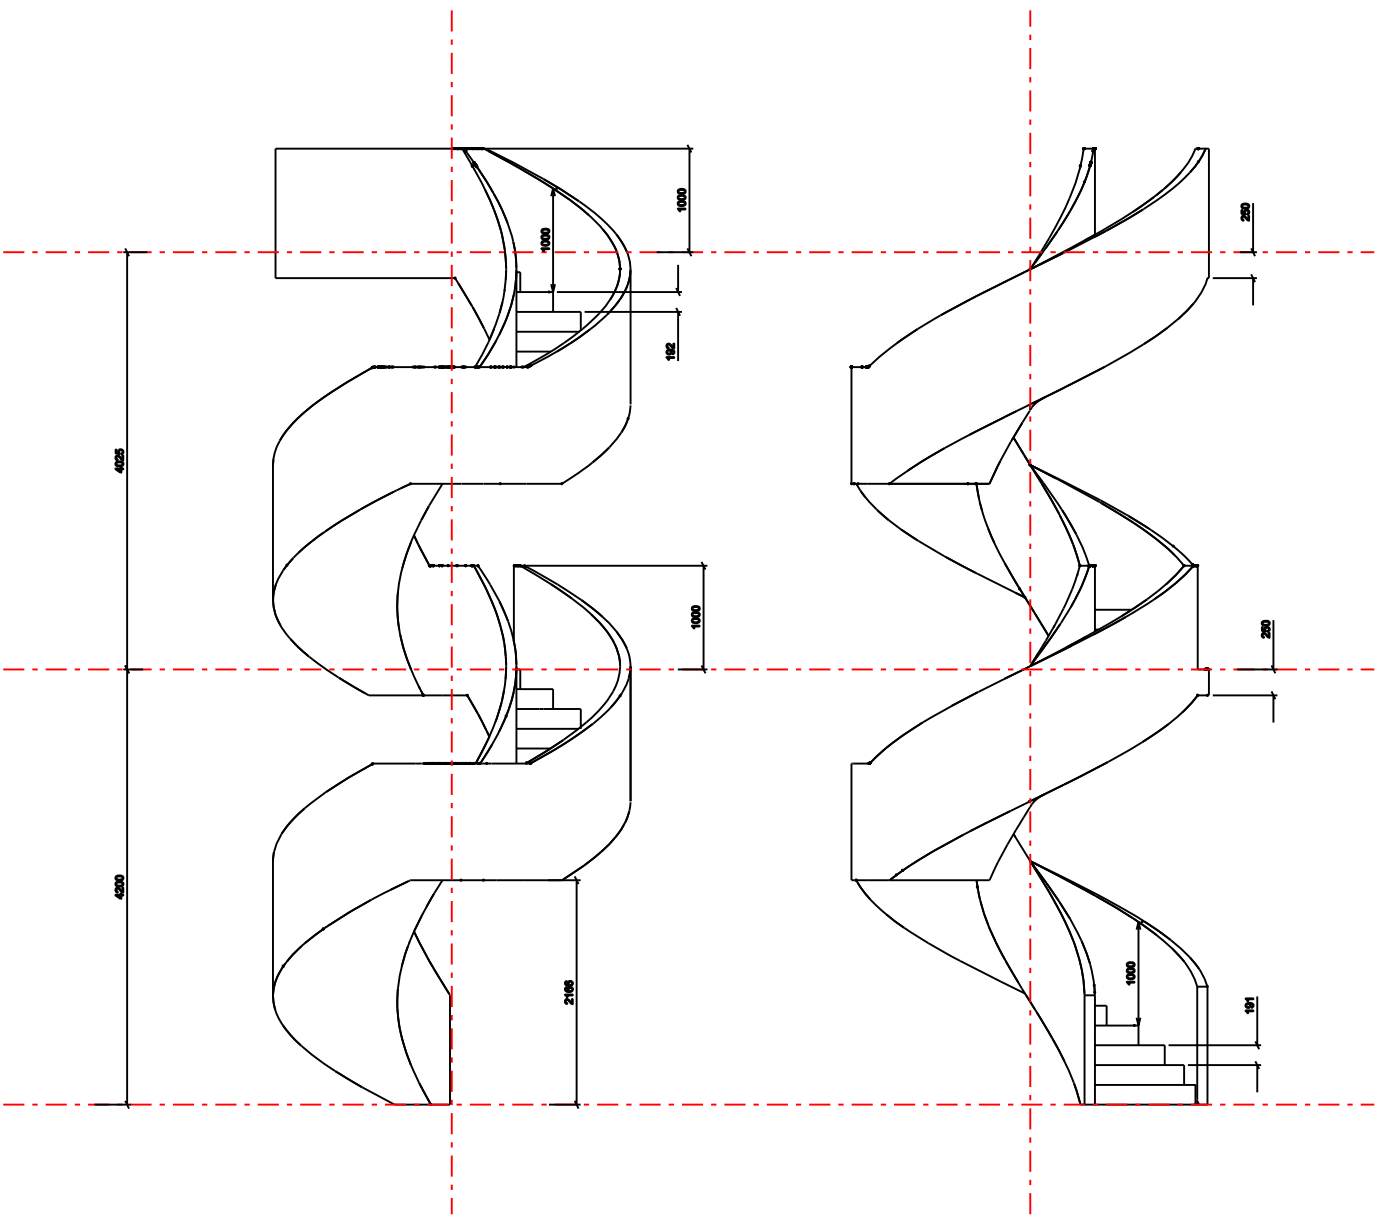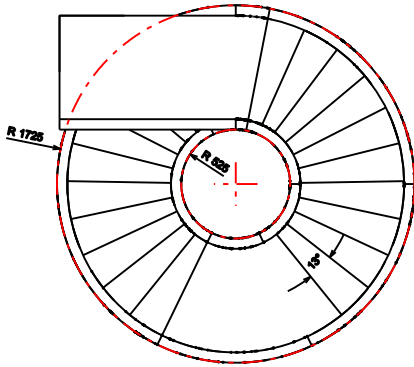


Radlett Place		
JOB TITLE		
DRAWING TITLE		SCALE
plan and elevations		1:50@AS
		CREATED BY
		pf
		DATE
		16.06.09
STATUS	JOB NUMBER	REVISION
DC	0209-429	A

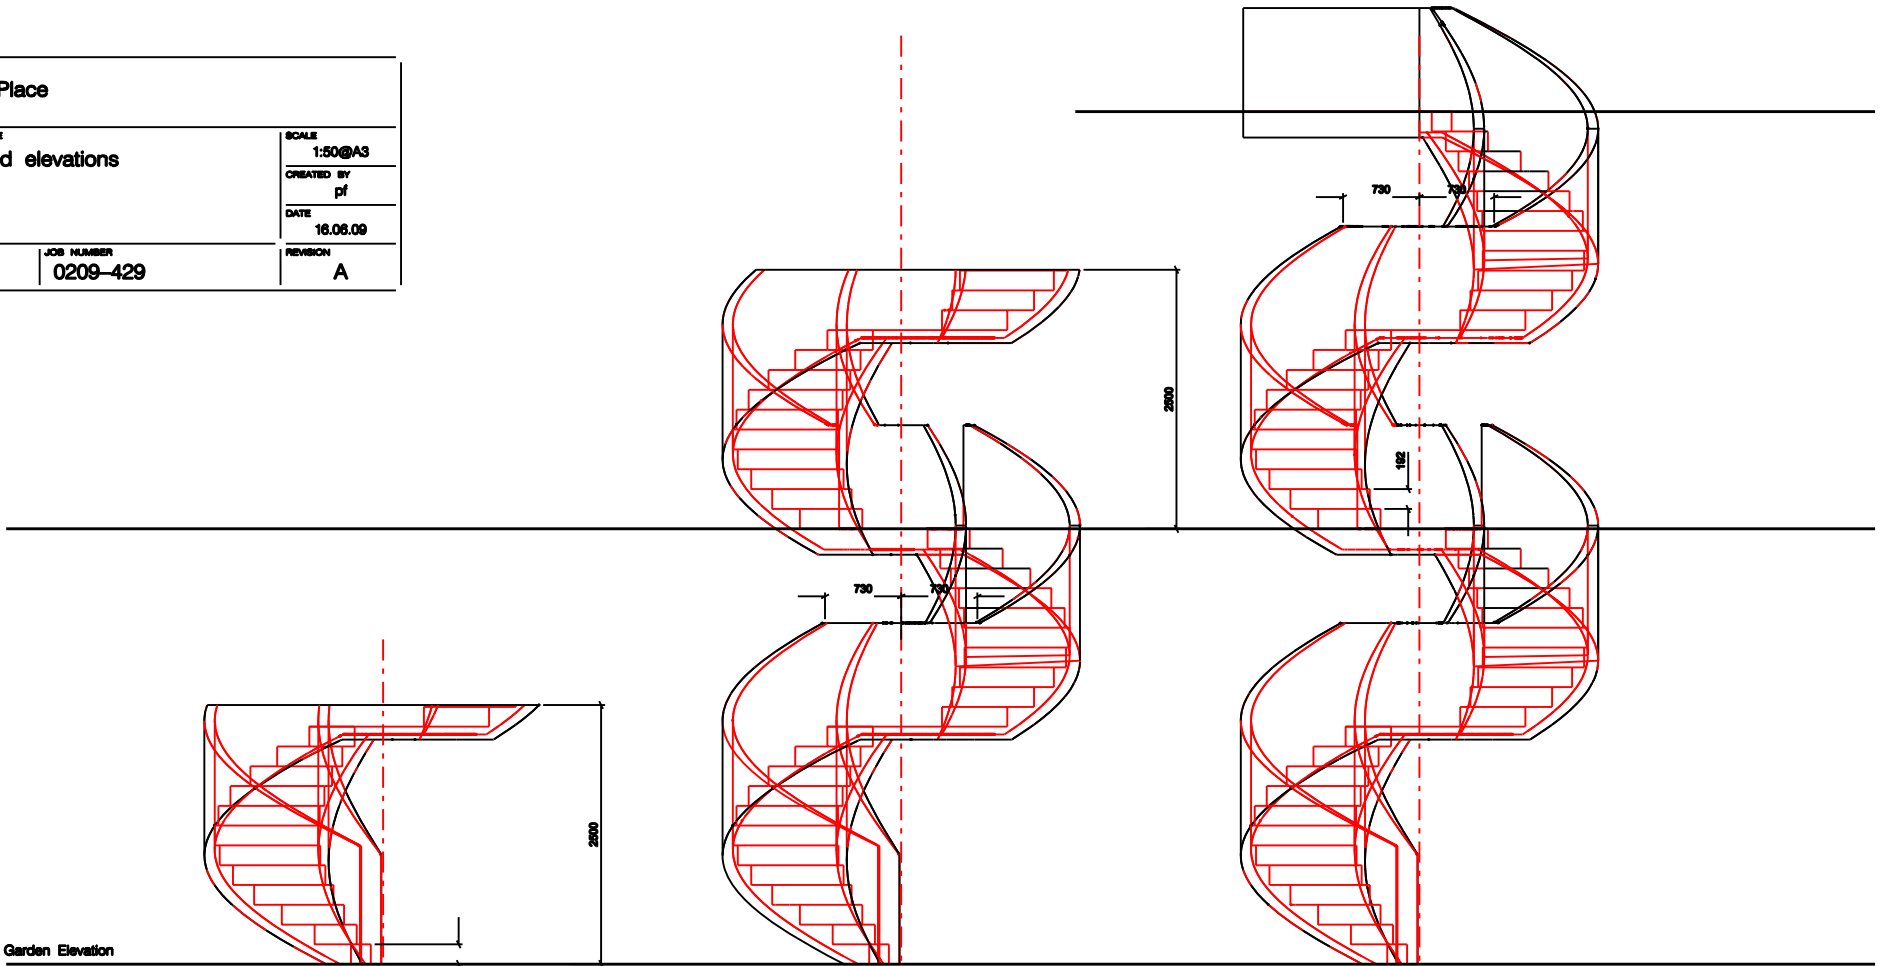


Garden Elevation

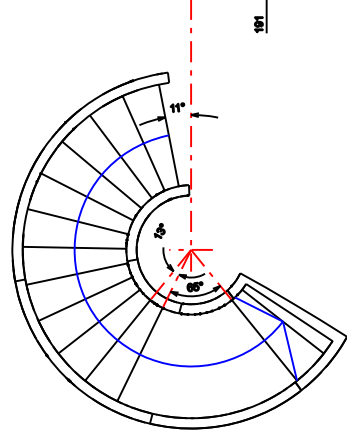

Grnd Floor

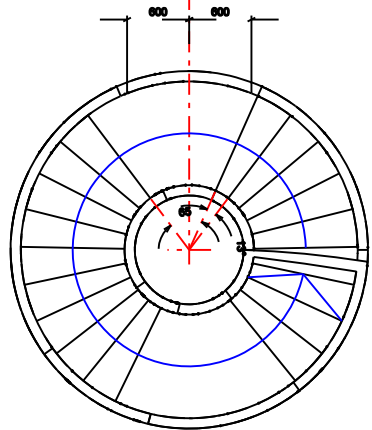

1st Floor

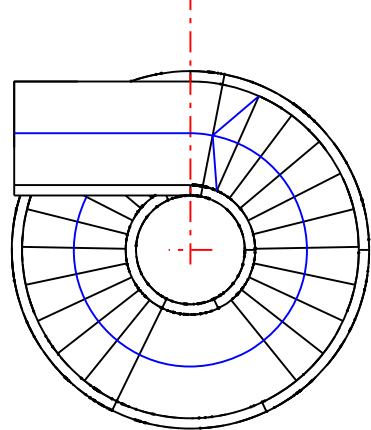

2nd Floor